



(5) 旧澱粉工場


① 1階平面図 縮尺1:100 (A3)

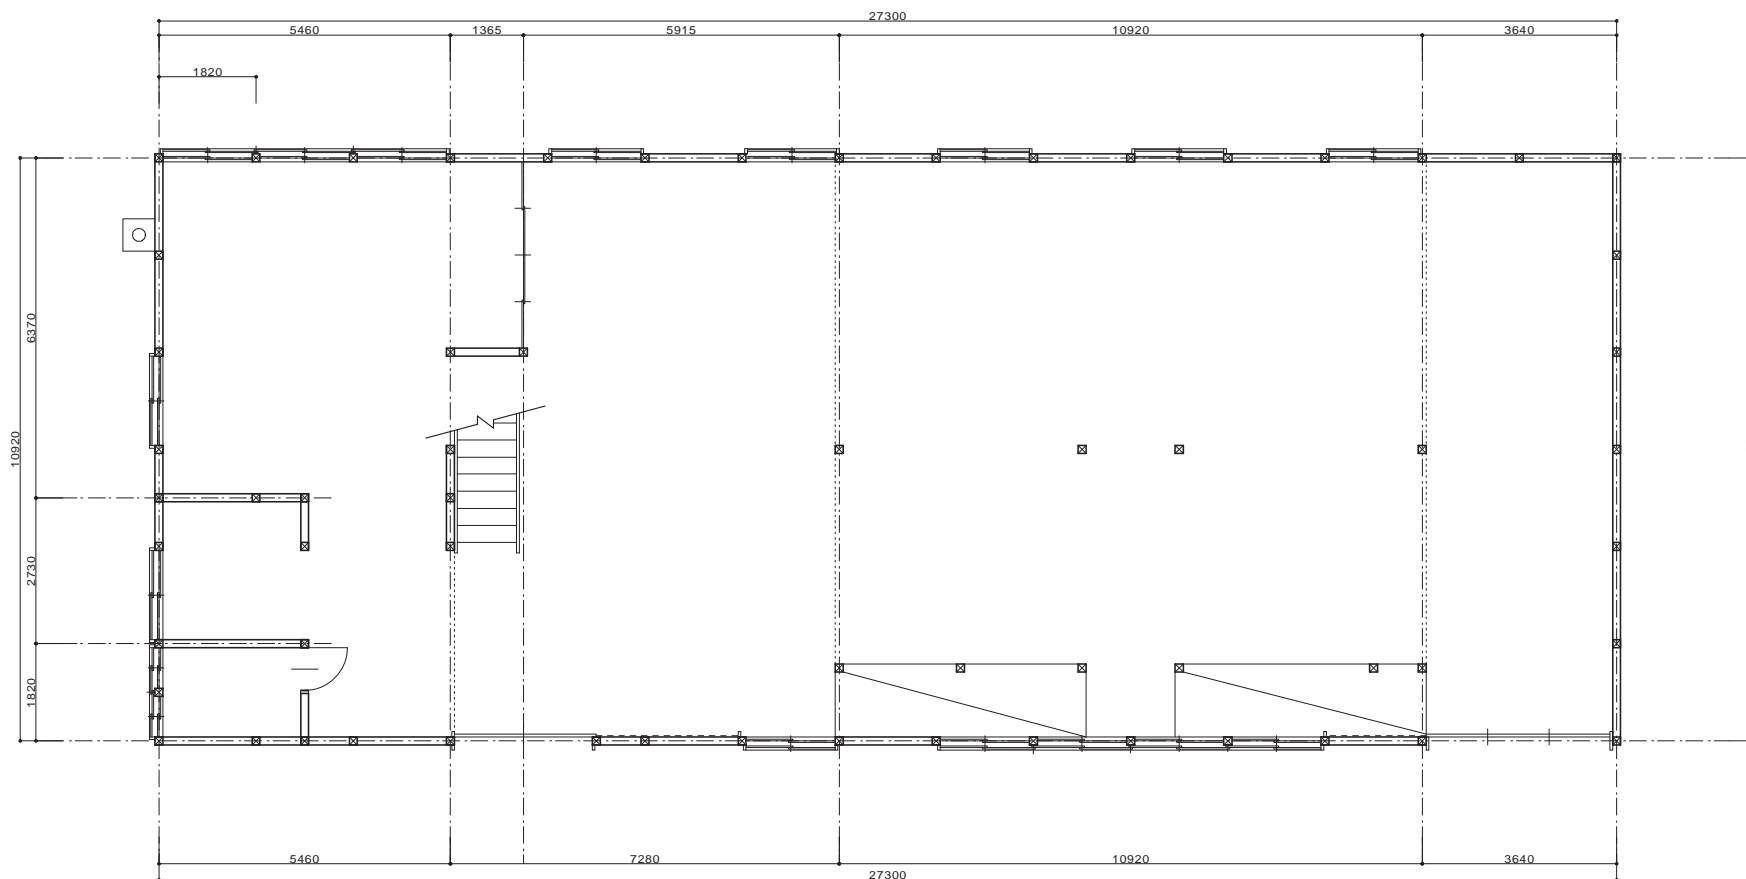


① 2階平面図 縮尺1:100 (A3)

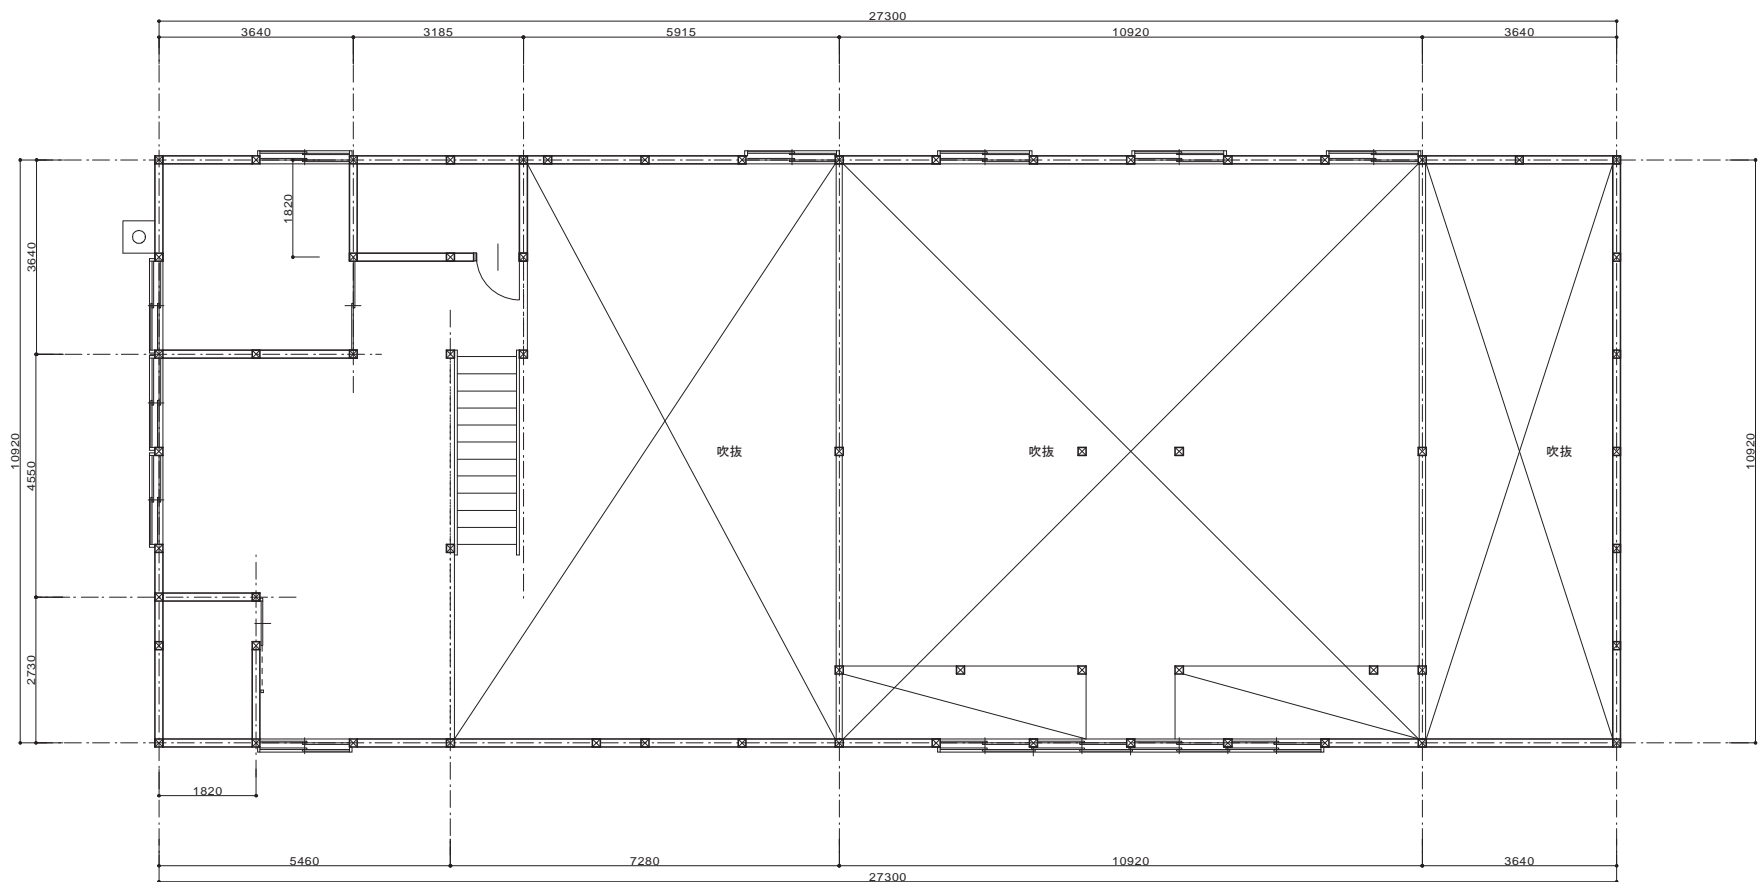

② 立面図 1 縮尺1:100 (A3)

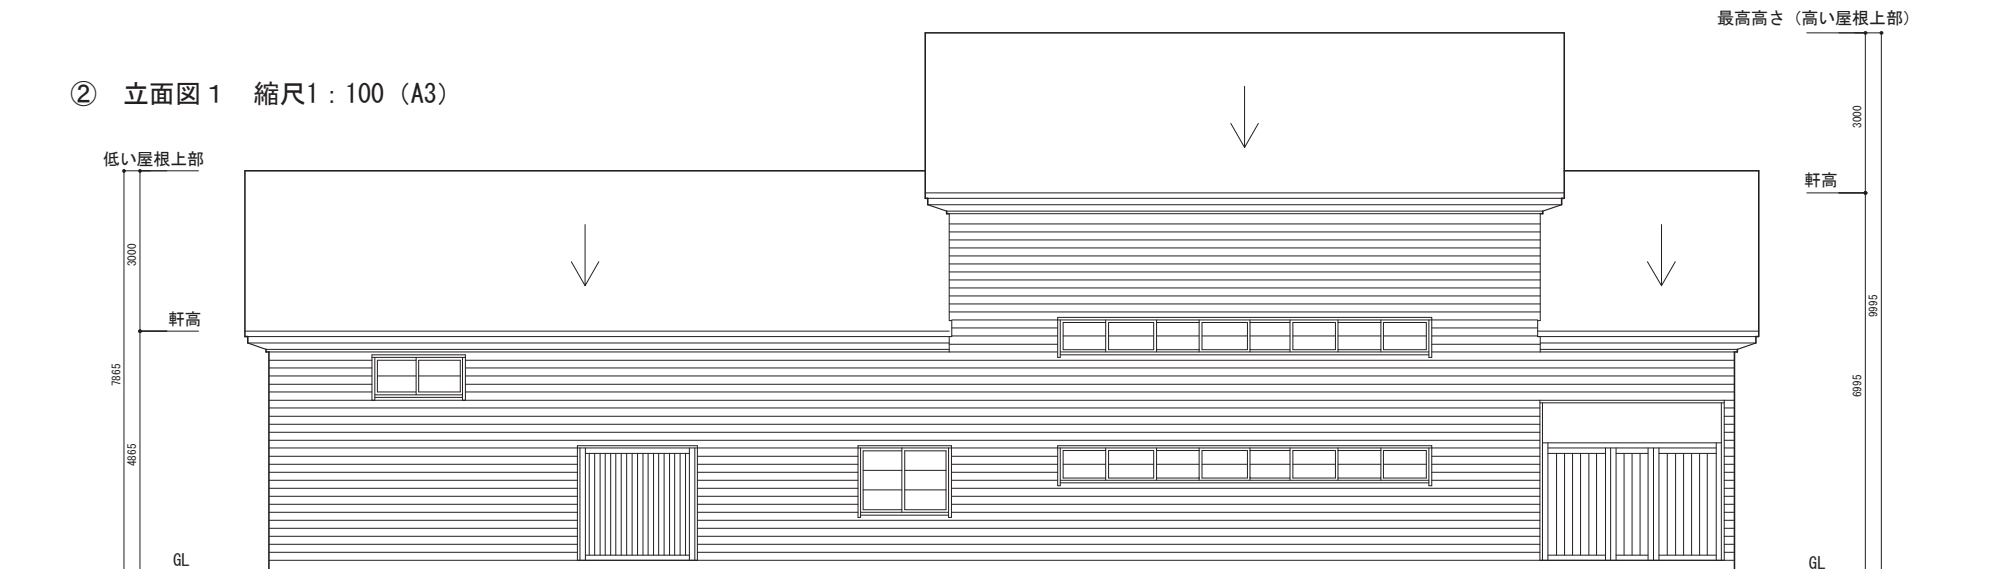

北面


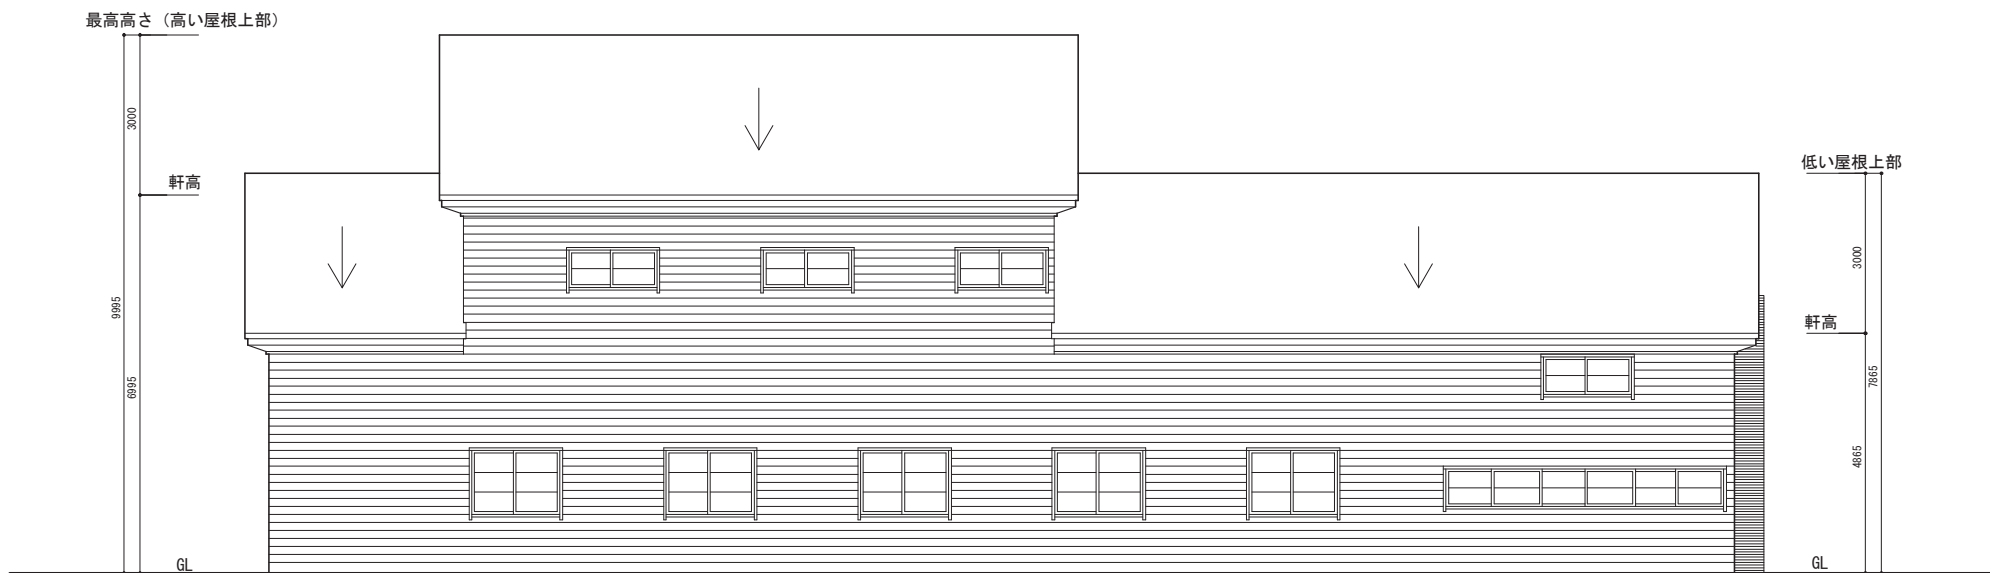


南面



② 立面図2 縮尺1:100 (A3)



③ 軸組図 1 縮尺1:100 (A3)

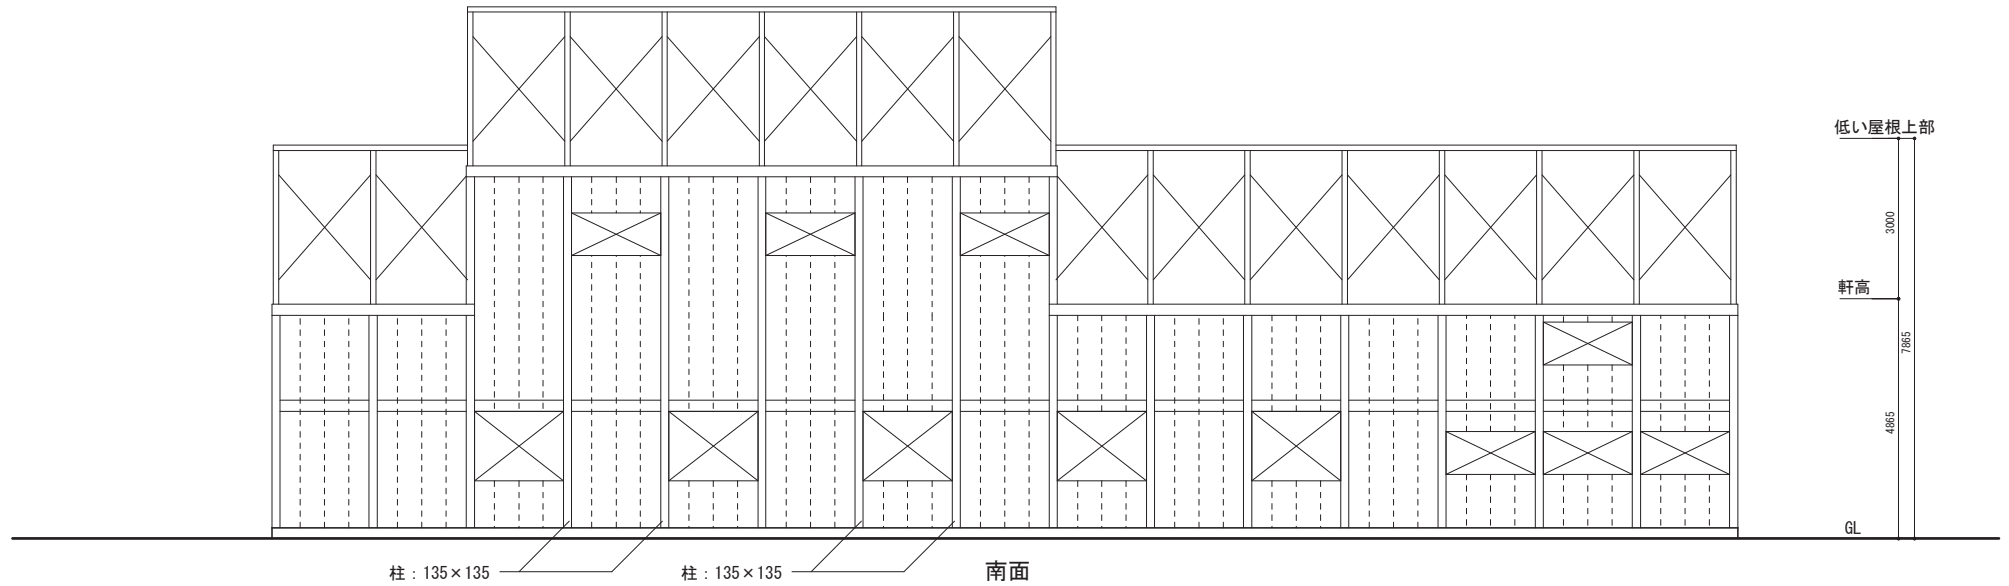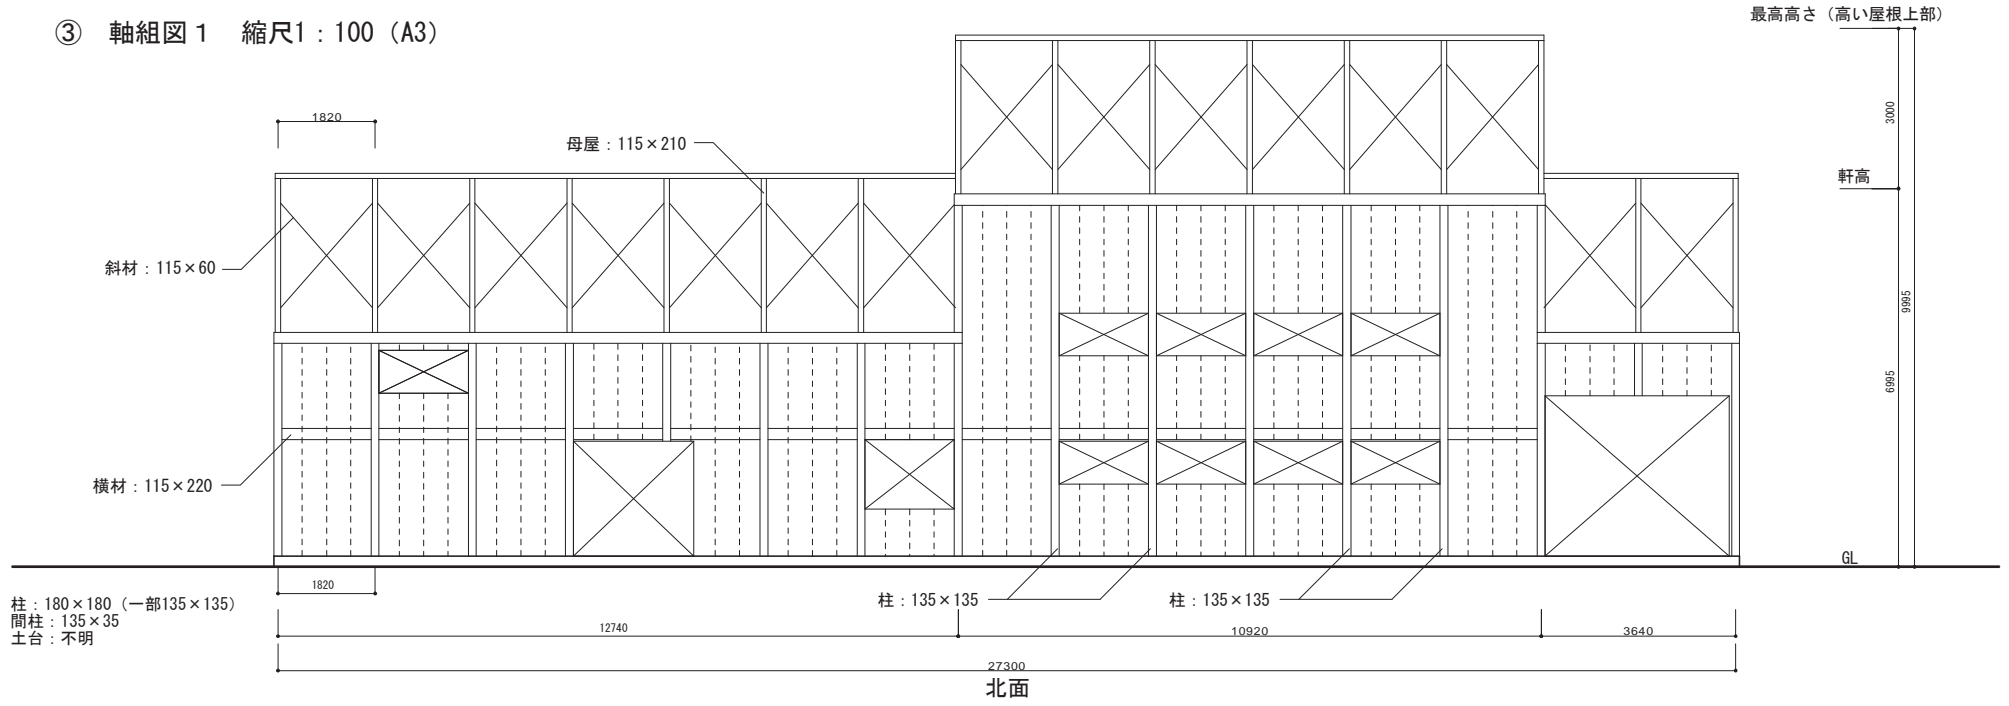

③ 軸組図 2 縮尺1:100 (A3)

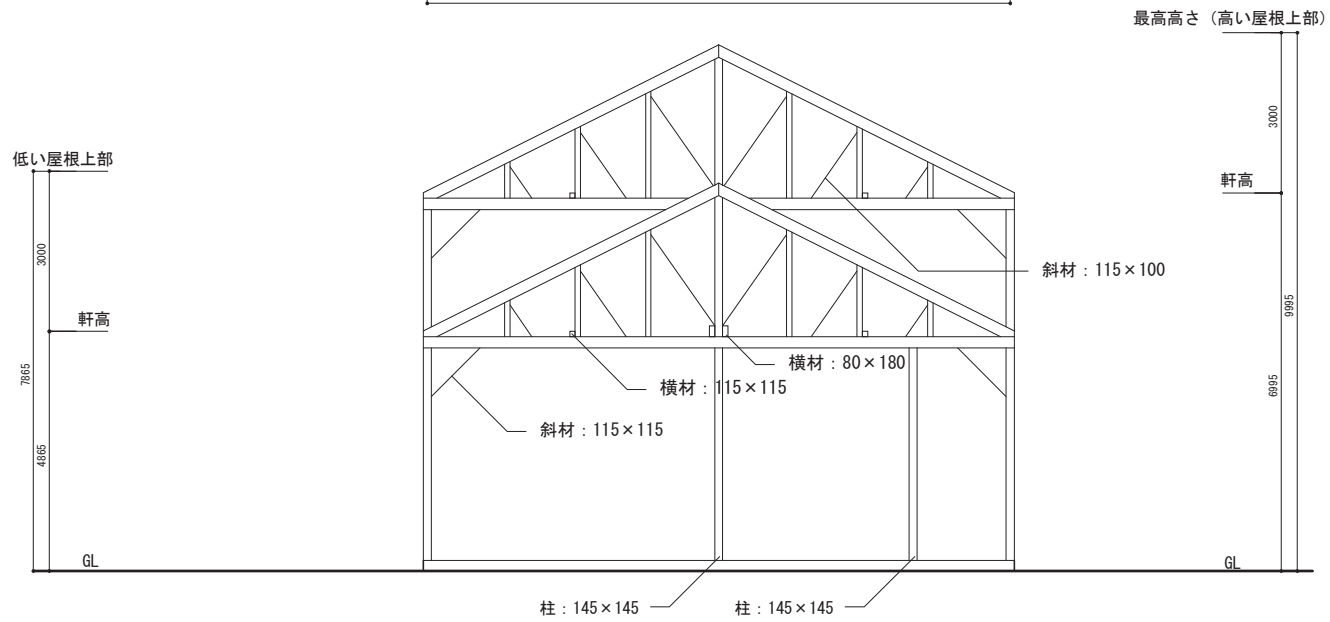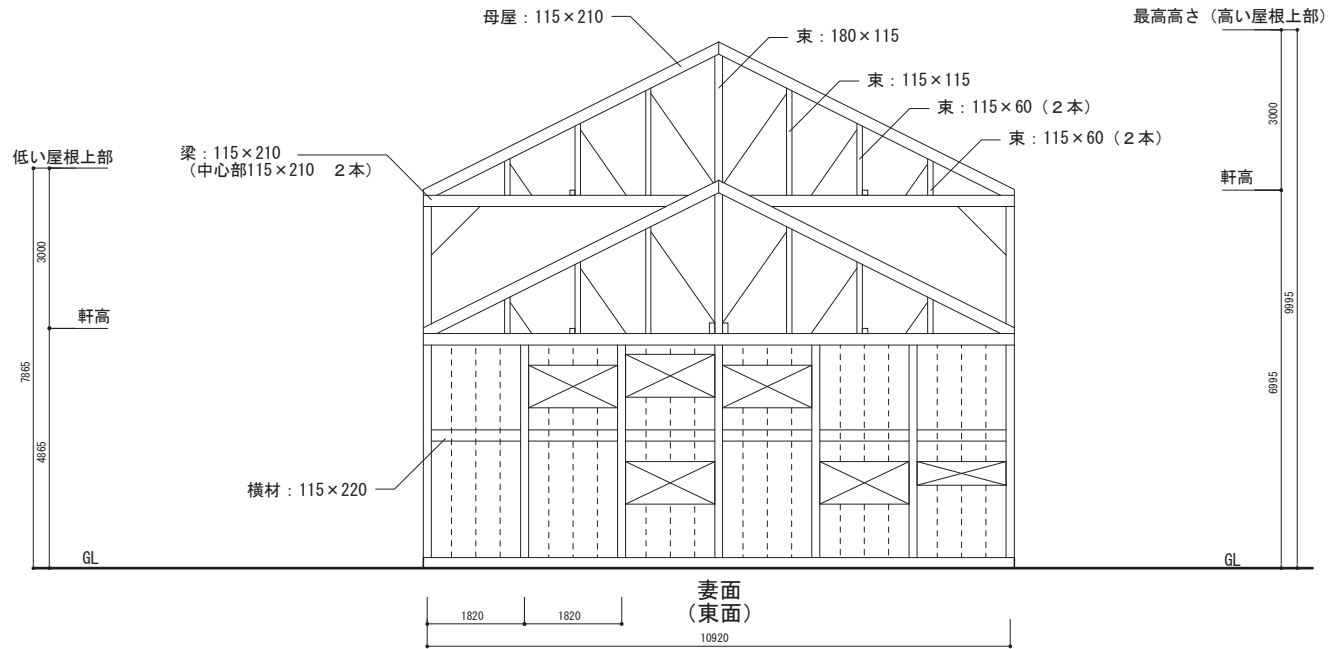

④ 小屋伏図 縮尺1:100 (A3)

