



(2) 1号倉庫


① 平面図 縮尺1:100 (A3)

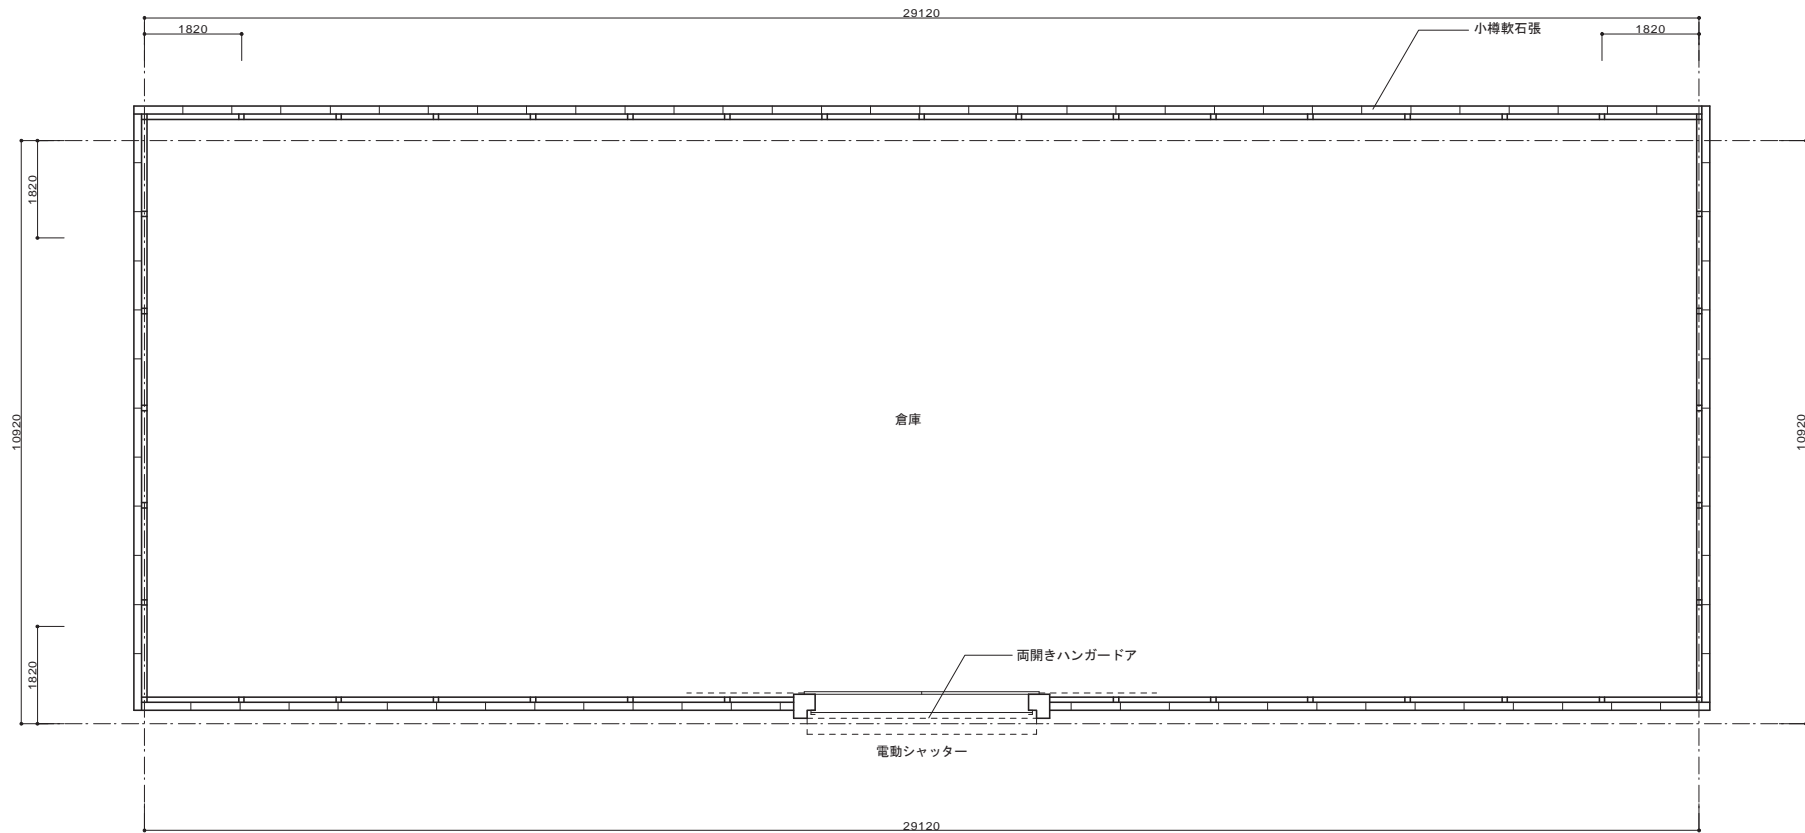

② 立面図 縮尺1:100 (A3)


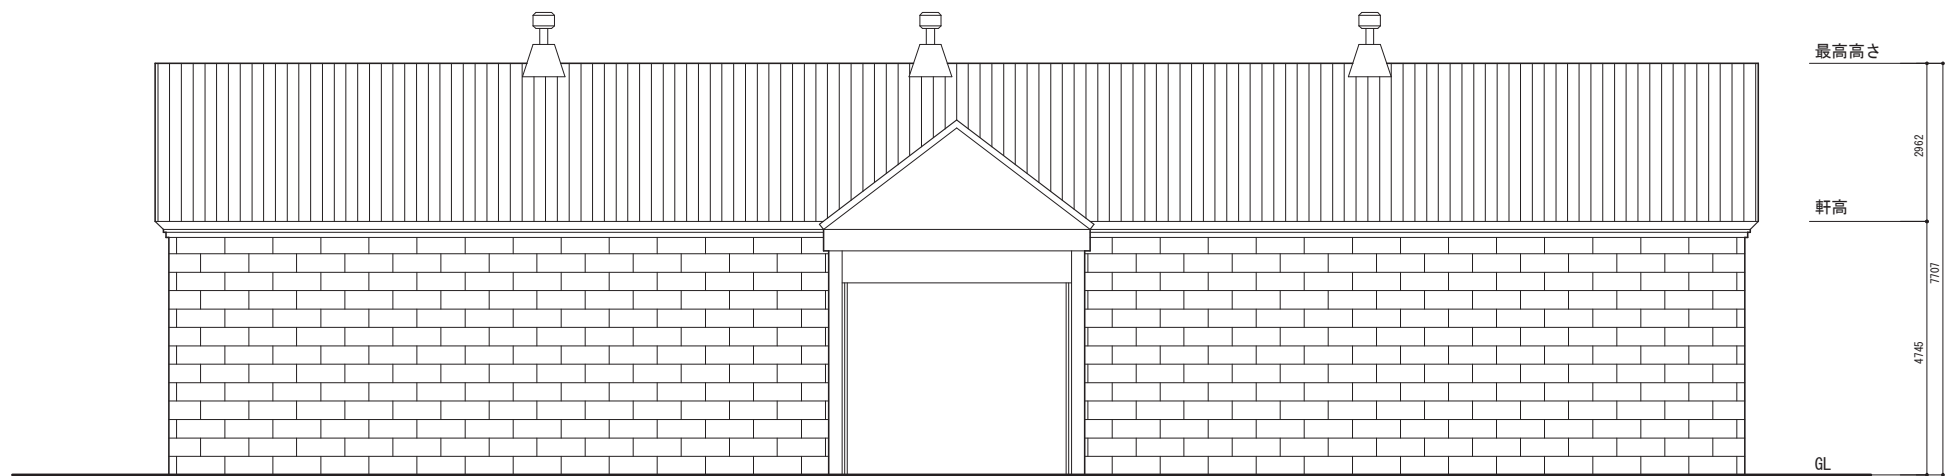


南面


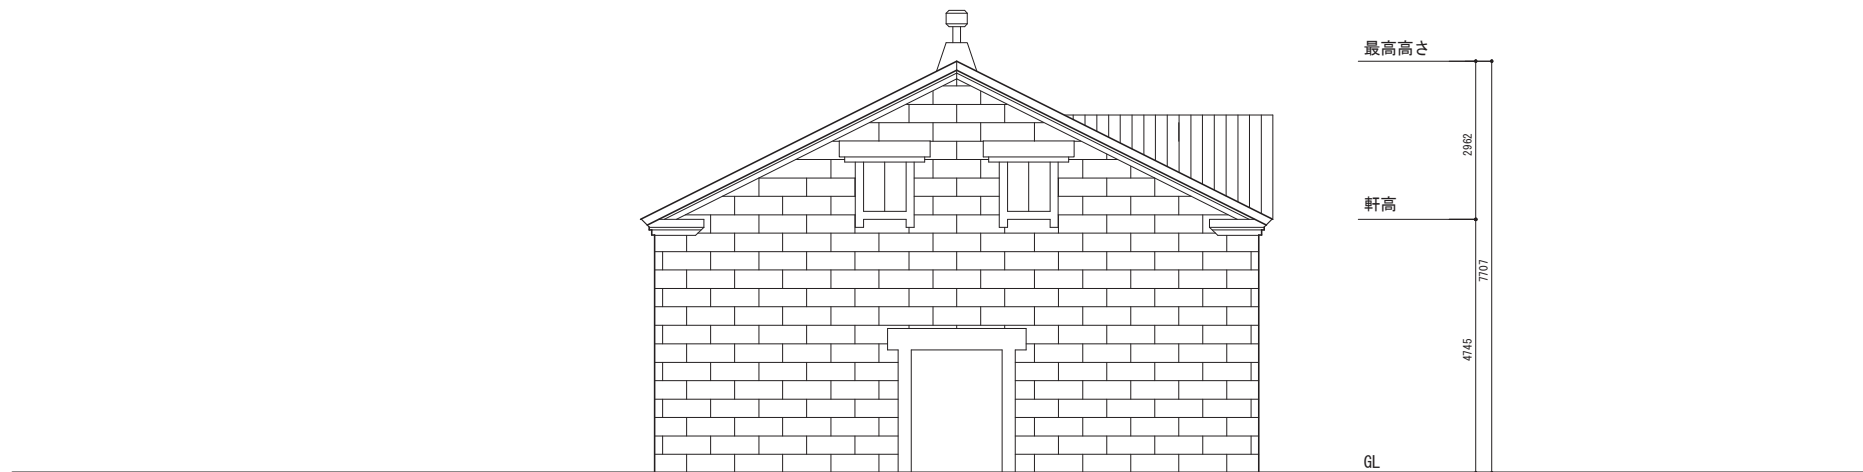


妻面  
(西面)

③ 軸組図 1 縮尺1:100 (A3)

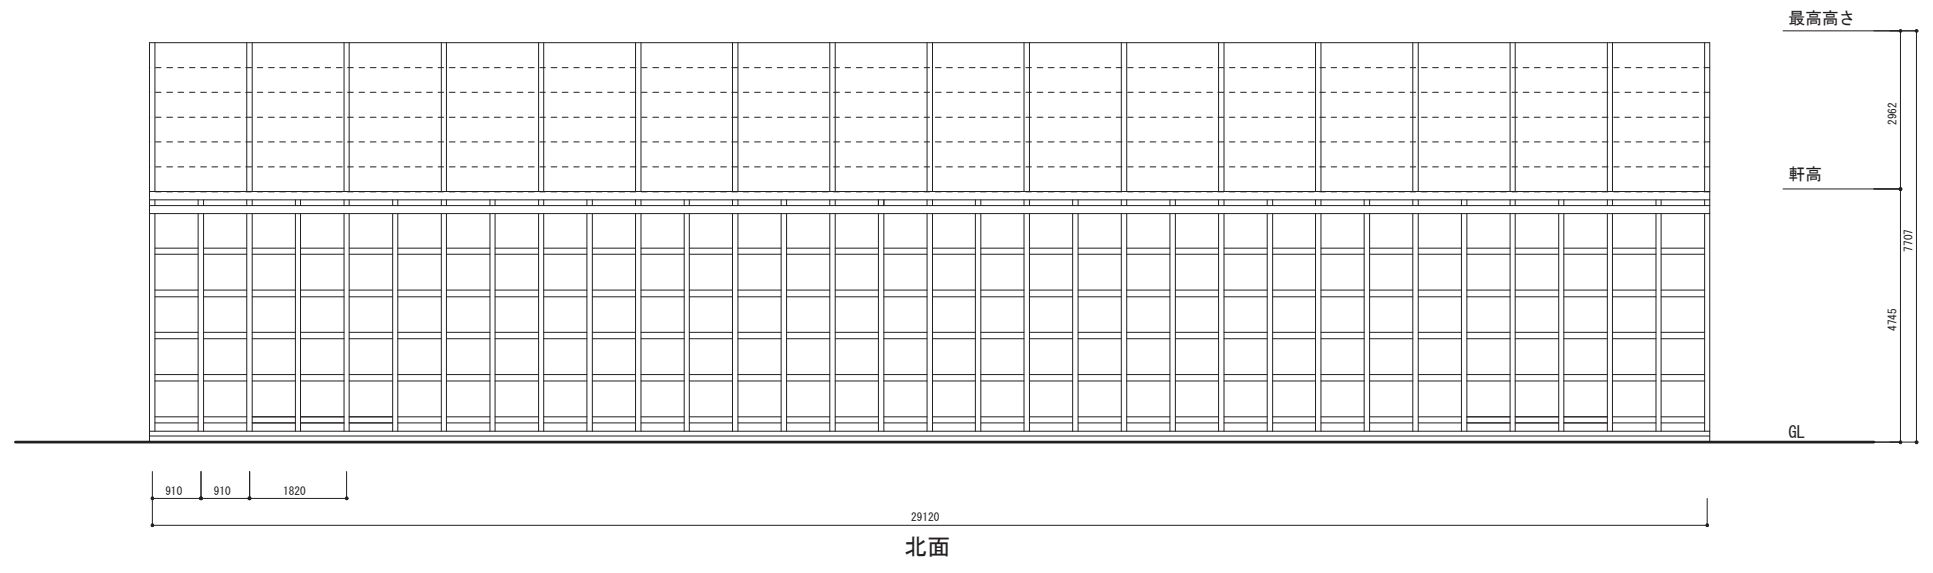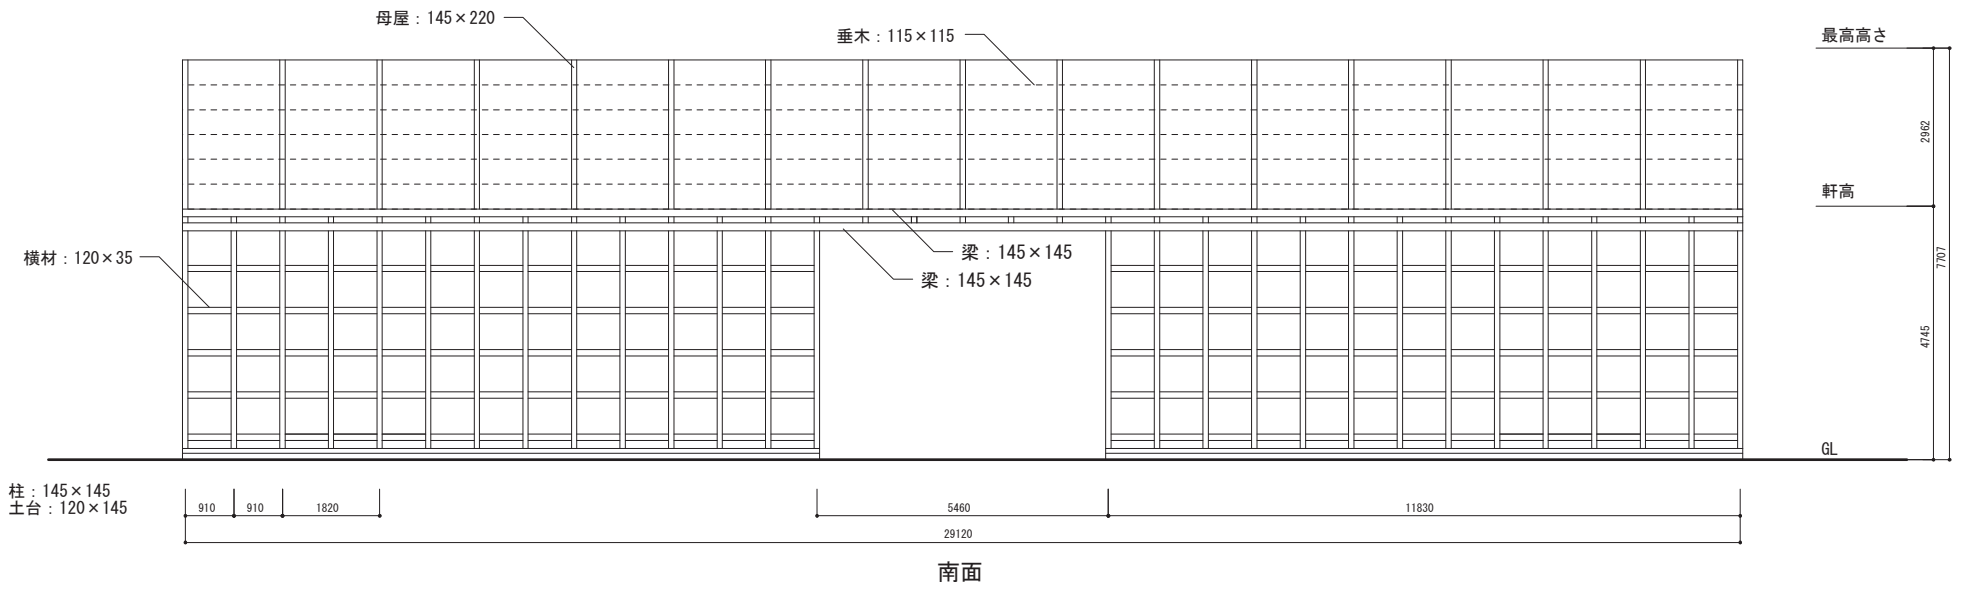

③ 軸組図 2 縮尺1:100 (A3)

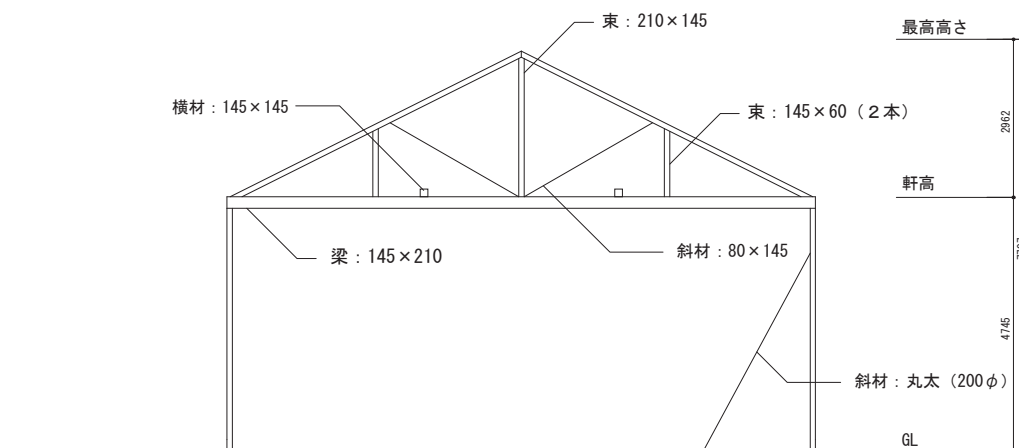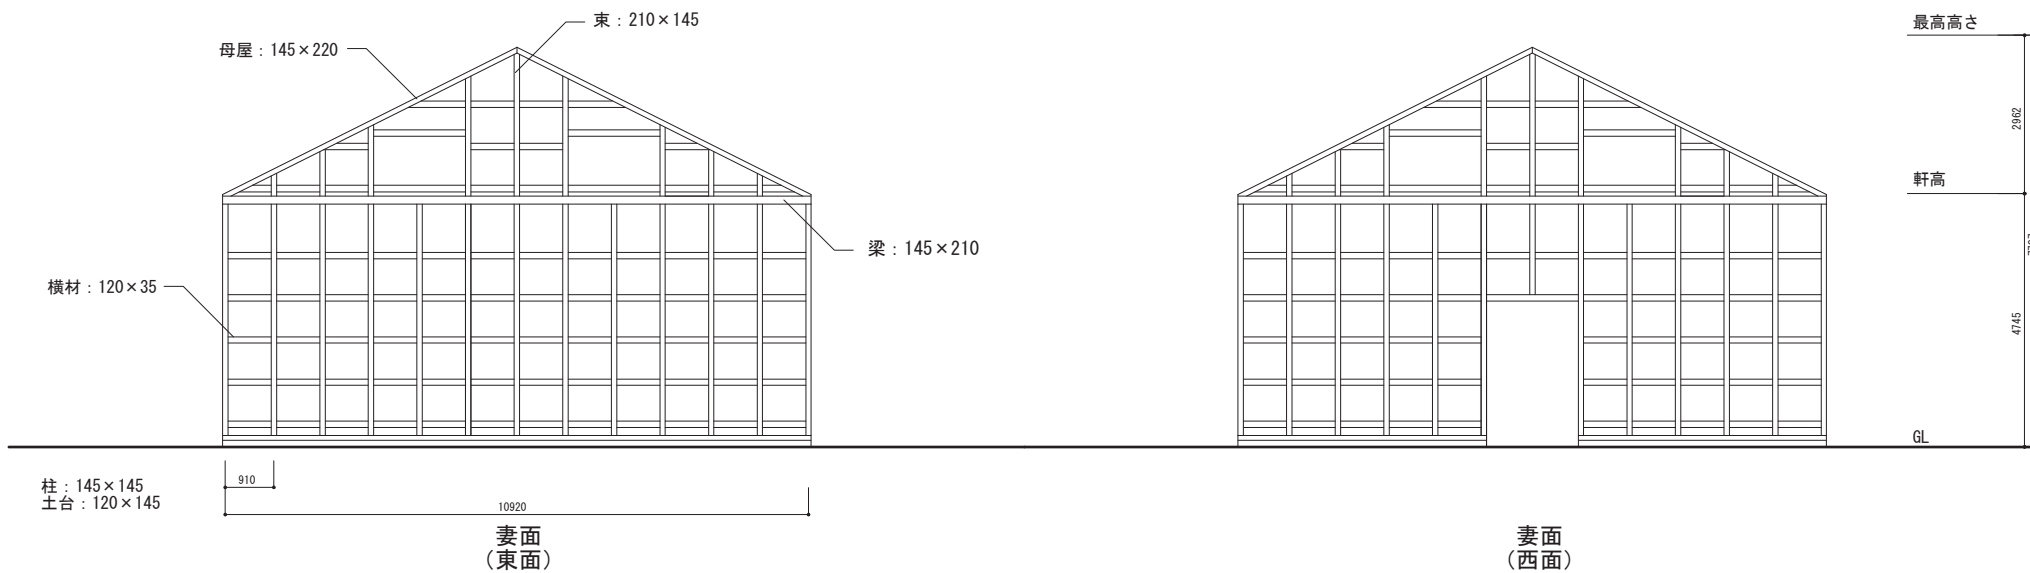

④ 小屋伏図 縮尺1:100 (A3)

