



6 現況図

(1) 肥料新倉庫


① 平面図 縮尺1:100 (A3)

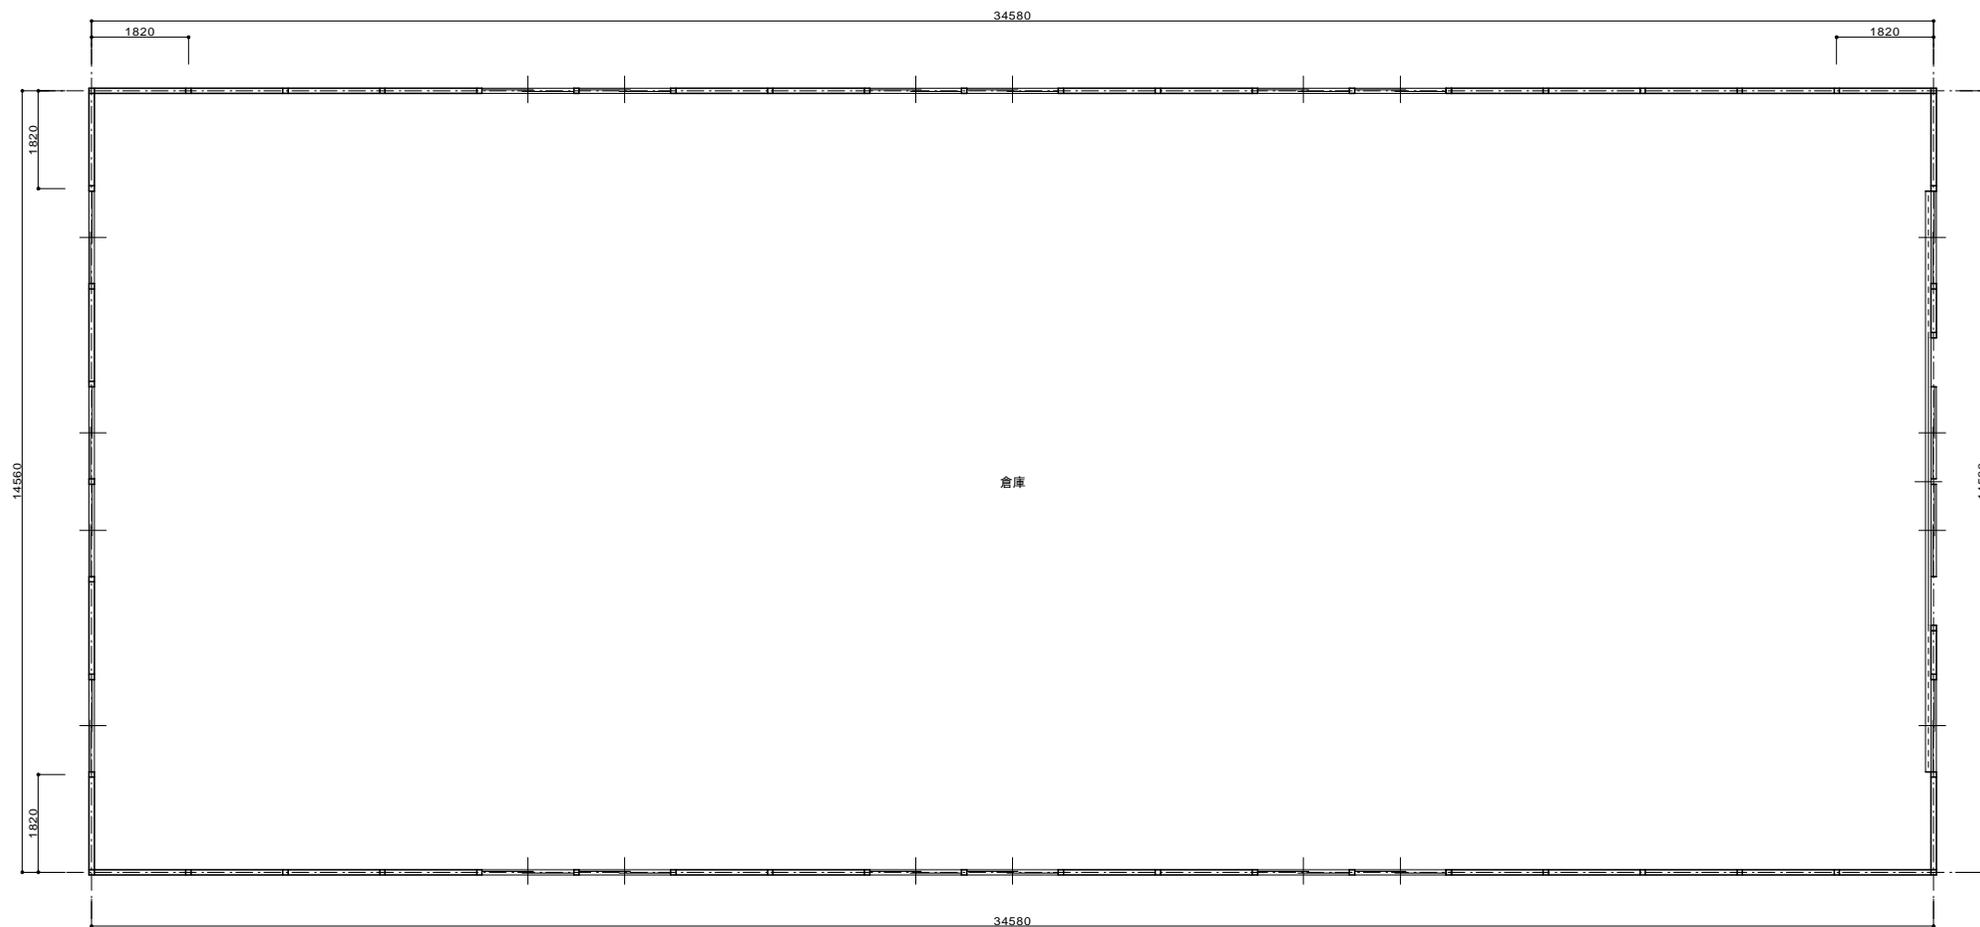

② 立面図 縮尺1:100 (A3)


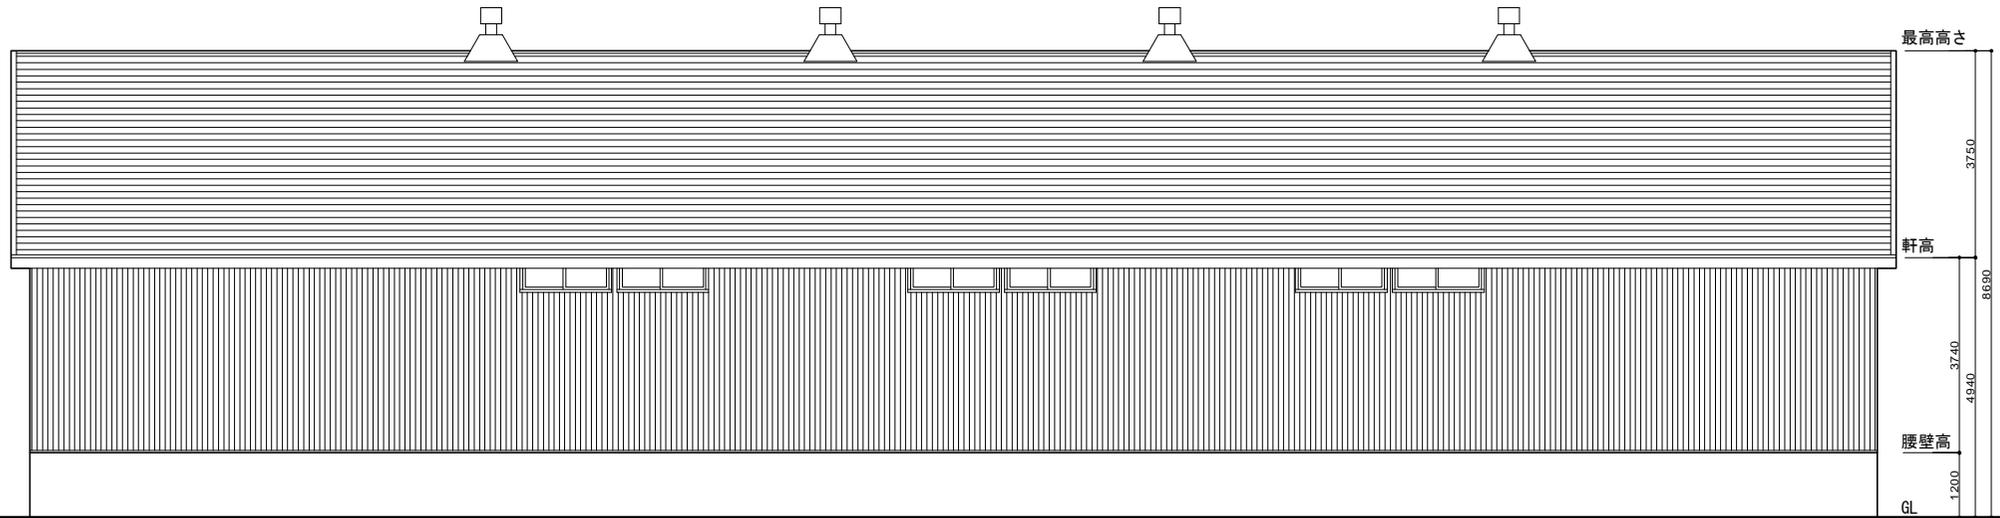


南面


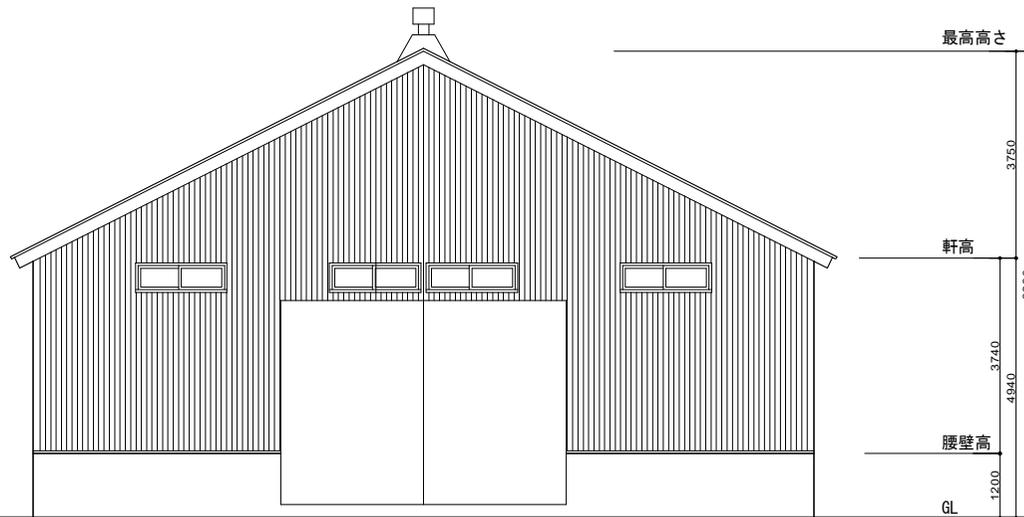


妻面
(東面・西面同じ)


③ 軸組図 1 縮尺 1 : 100 (A3)

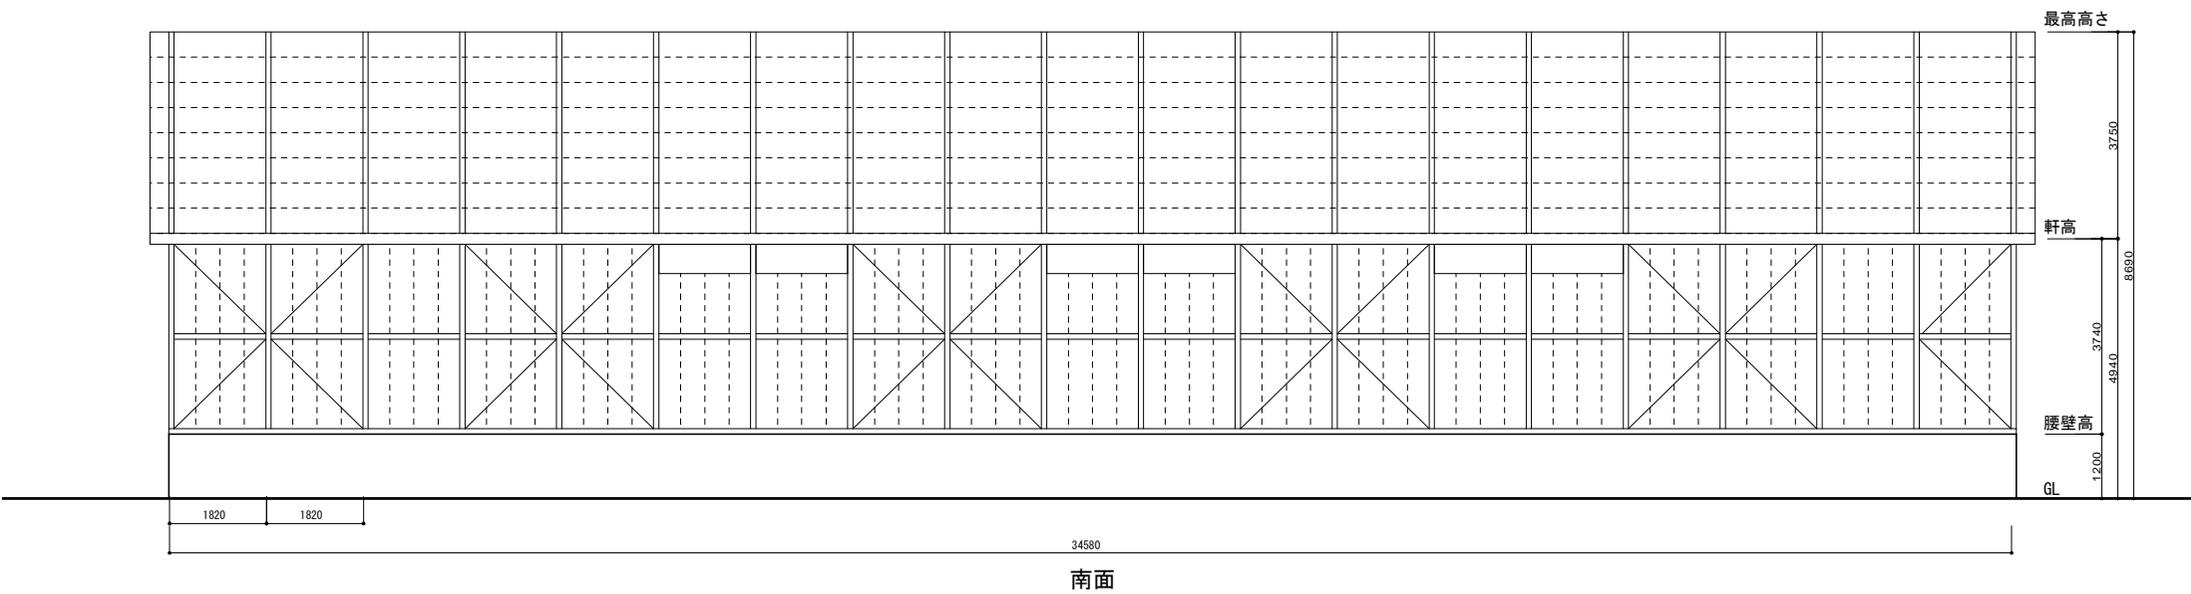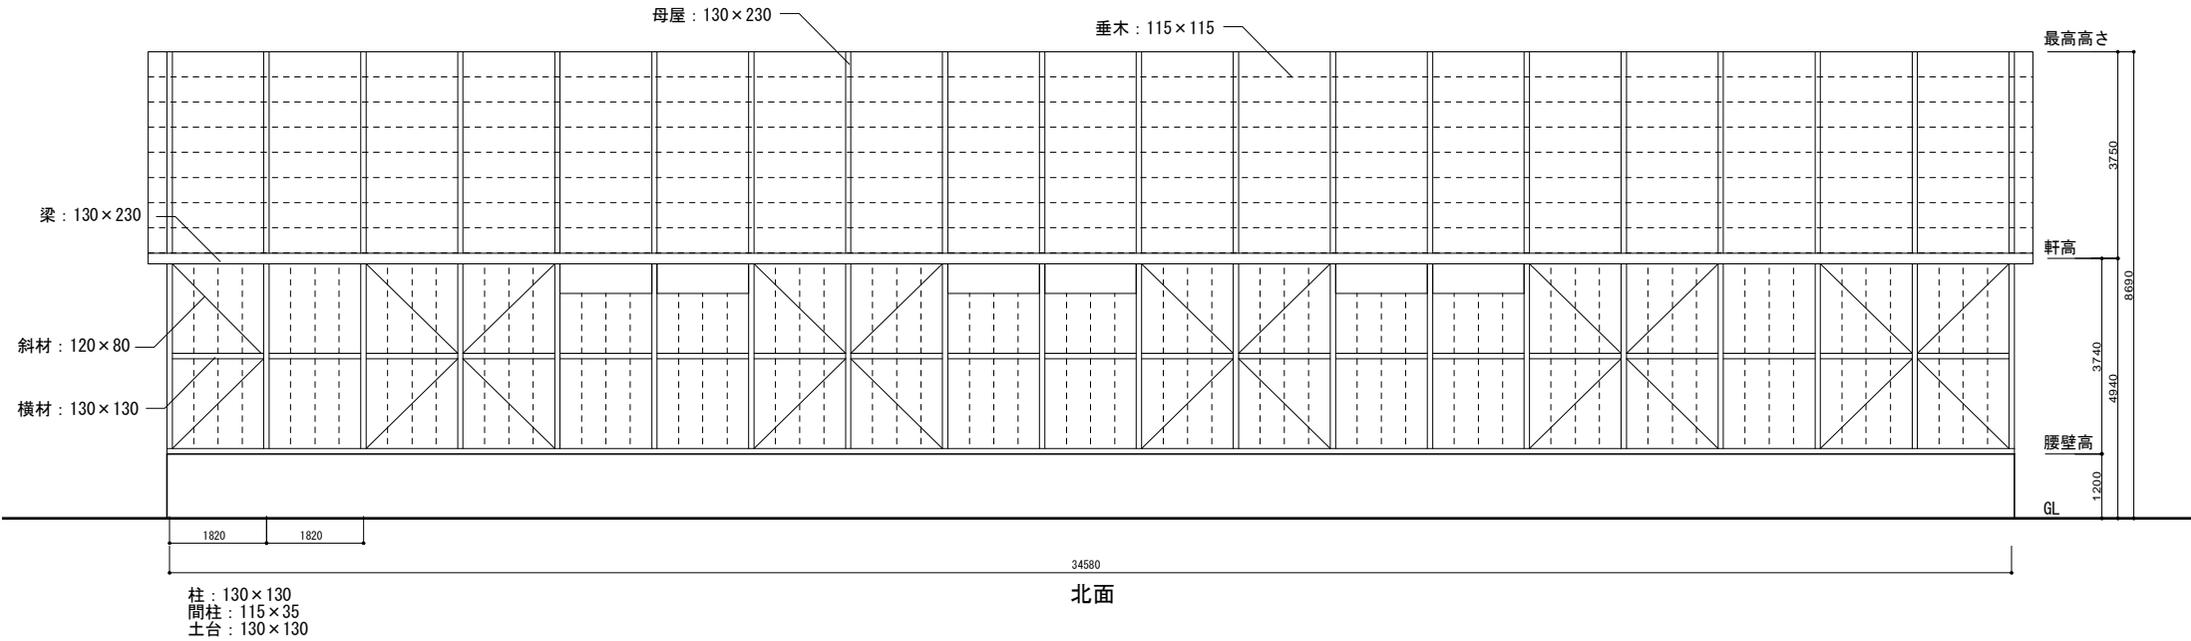

③ 軸組図 2 縮尺1 : 100 (A3)

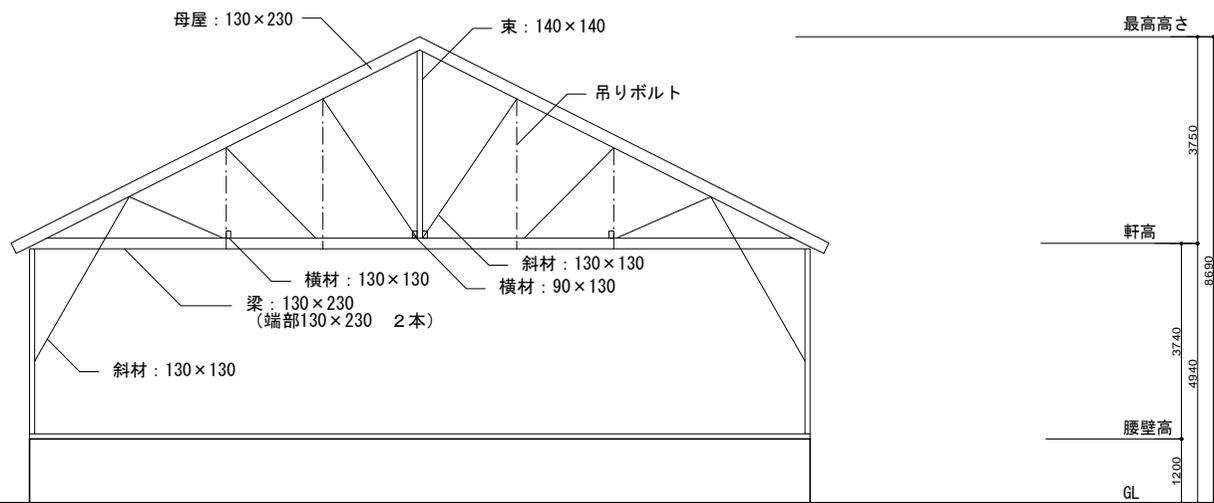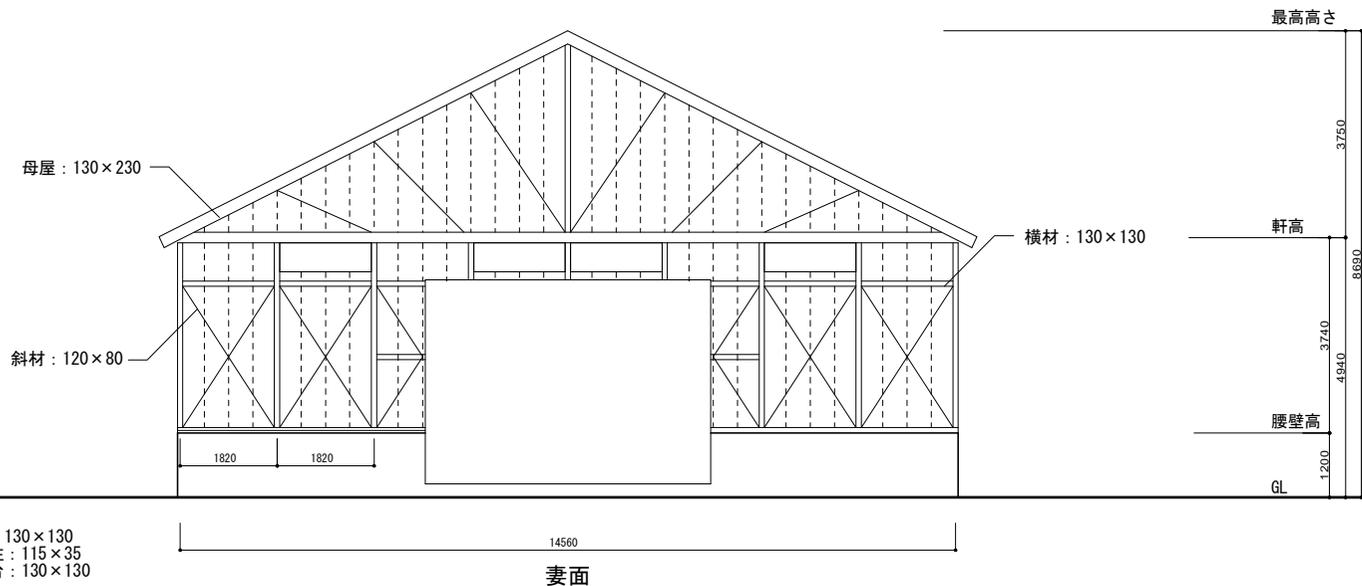


③ 小屋伏図 縮尺1:100 (A3)

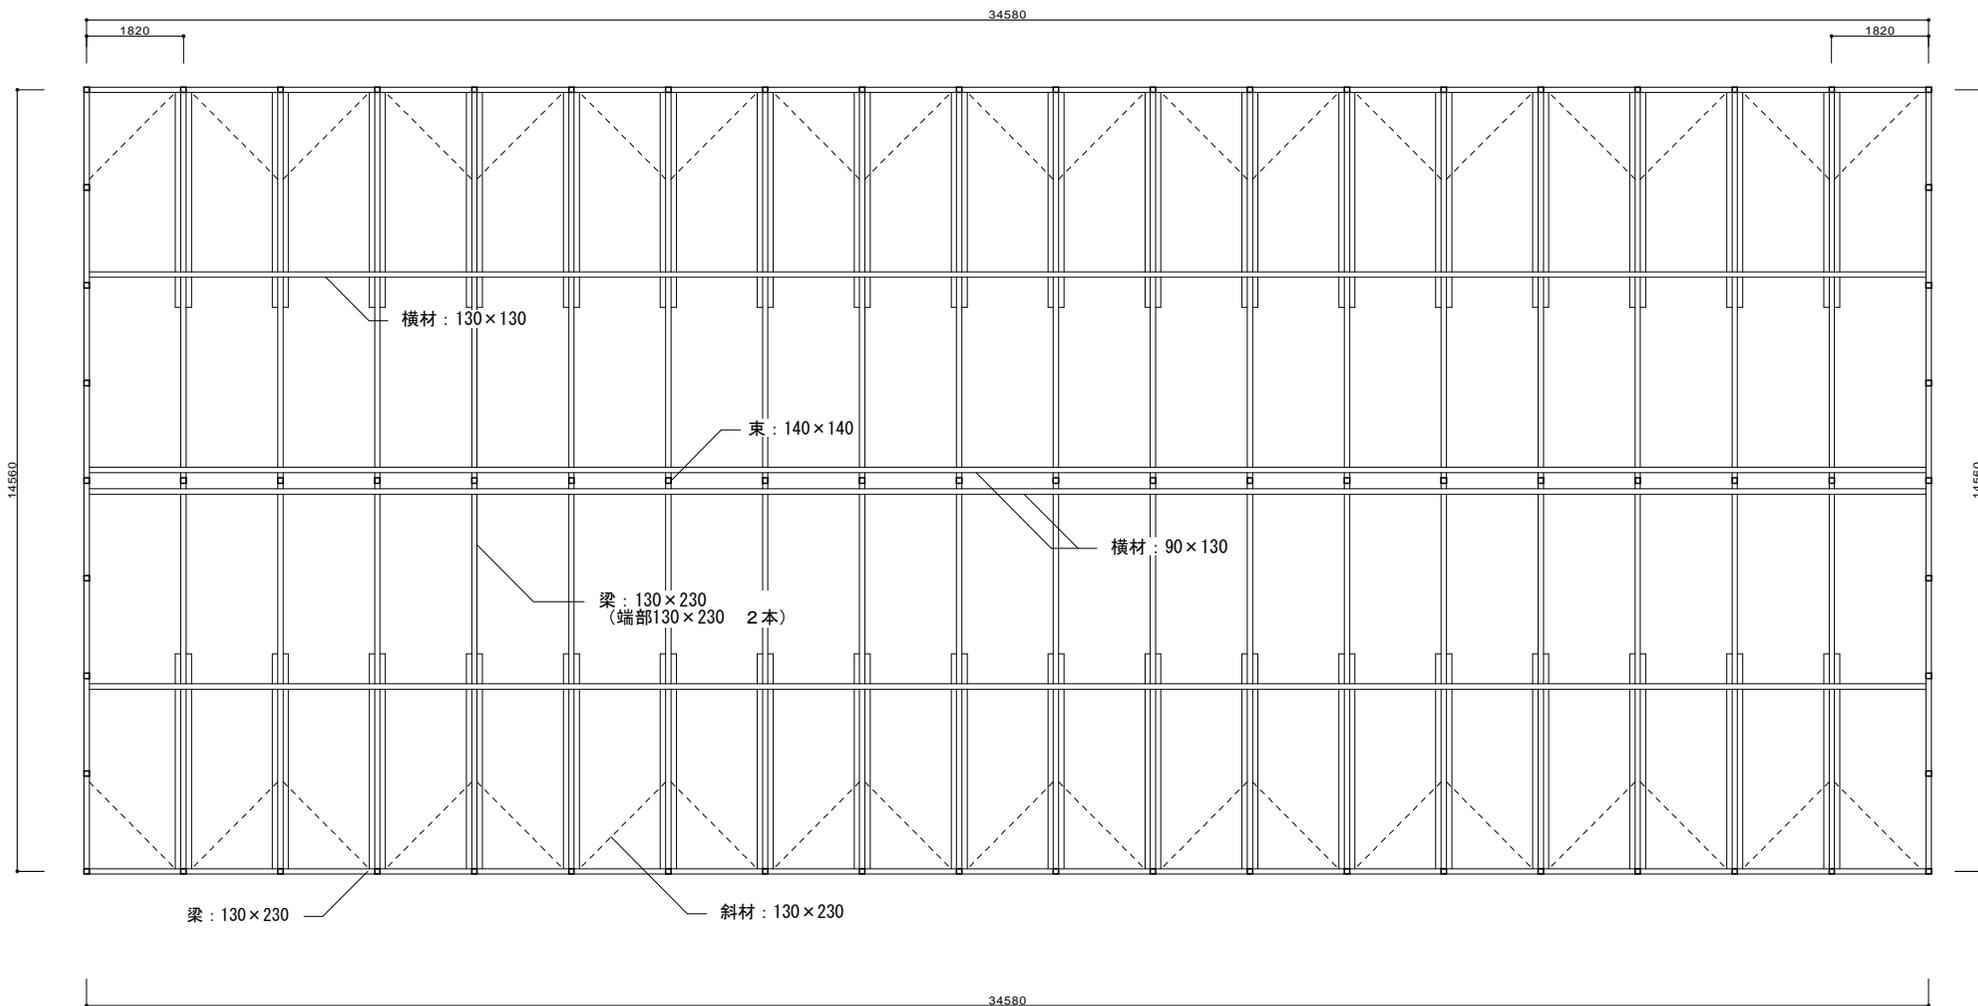


(2) 1号倉庫


① 平面図 縮尺1:100 (A3)

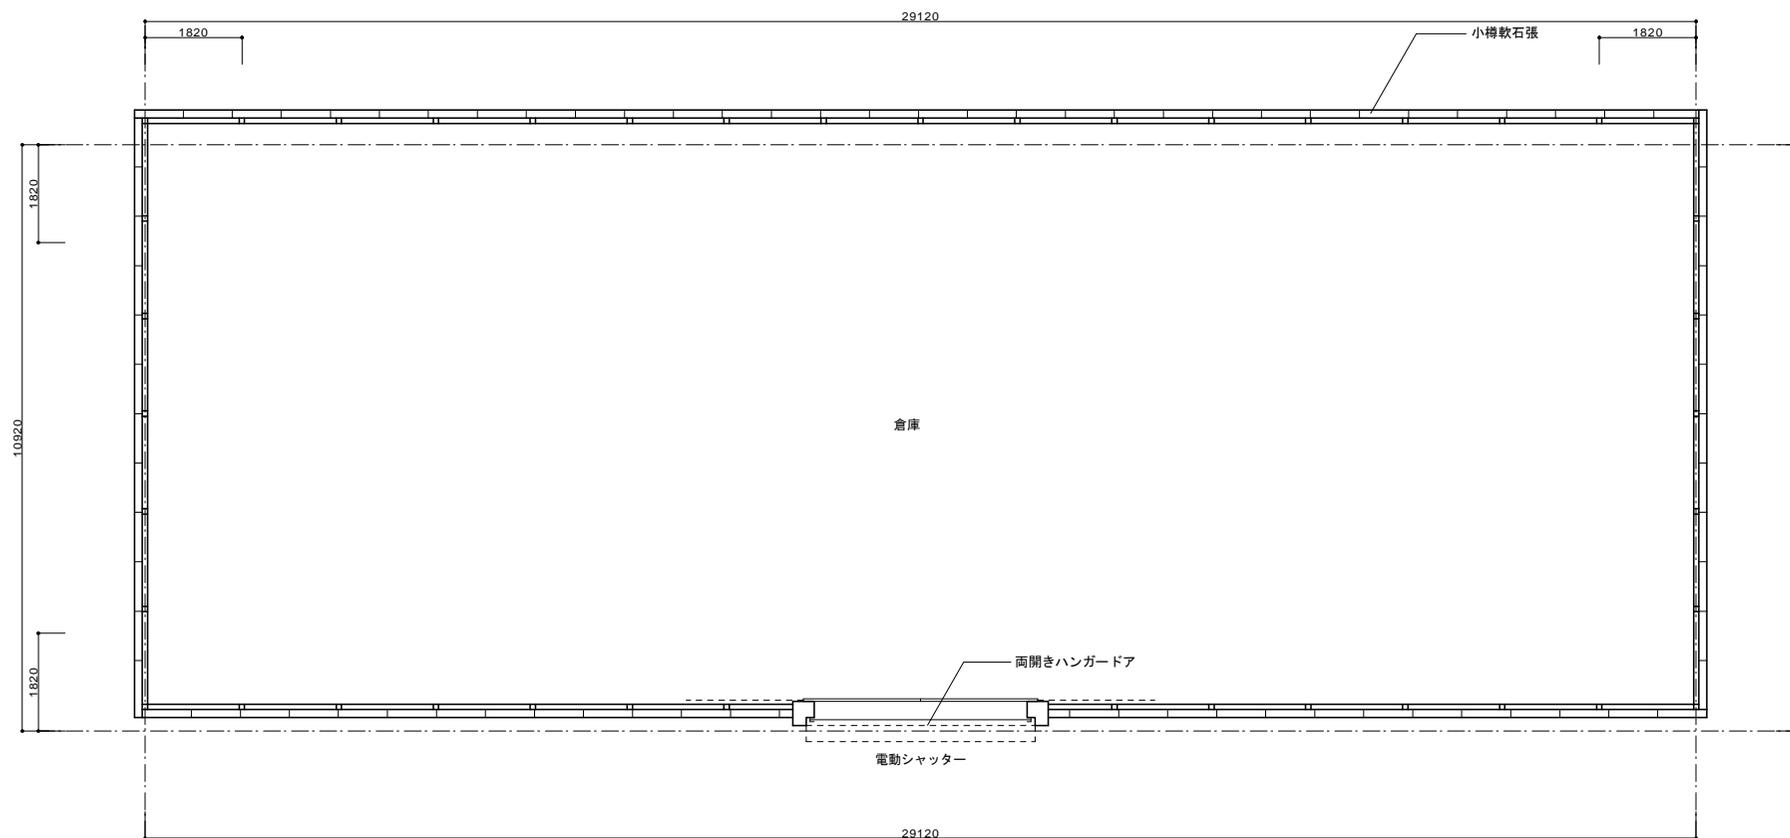

② 立面図 縮尺1:100 (A3)


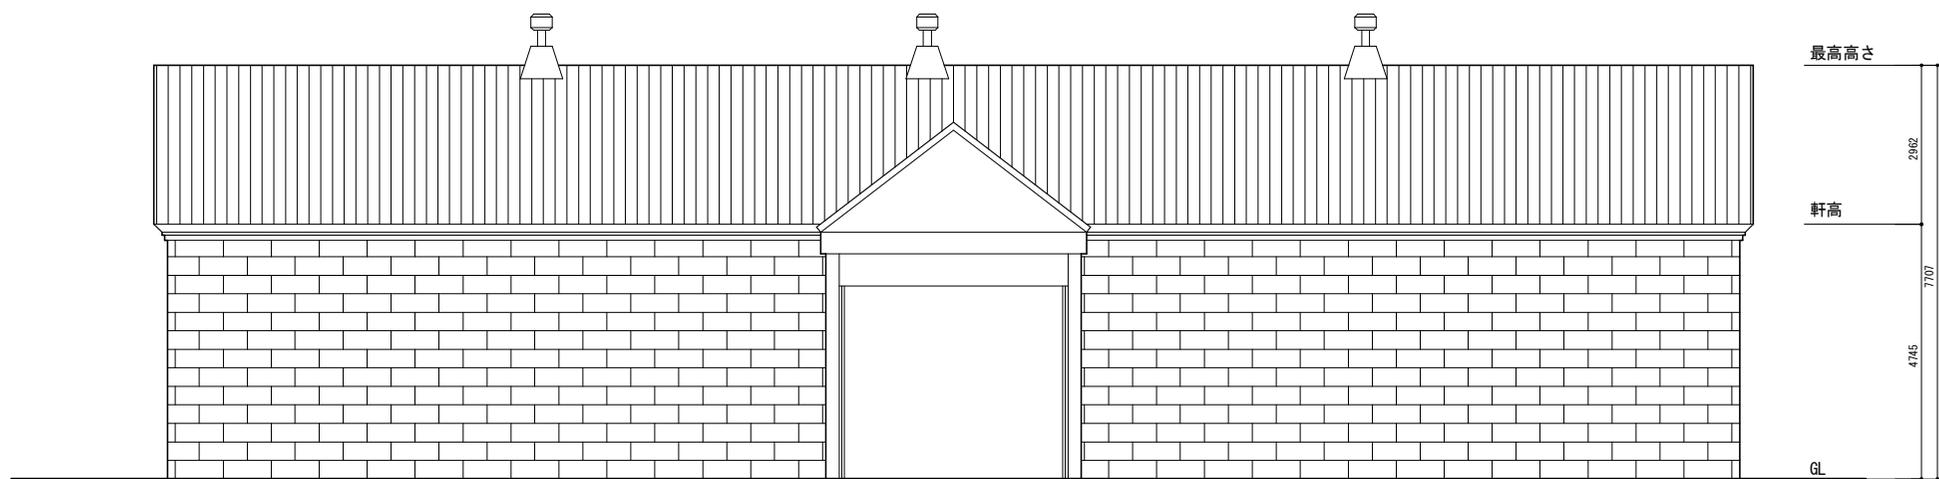


南面



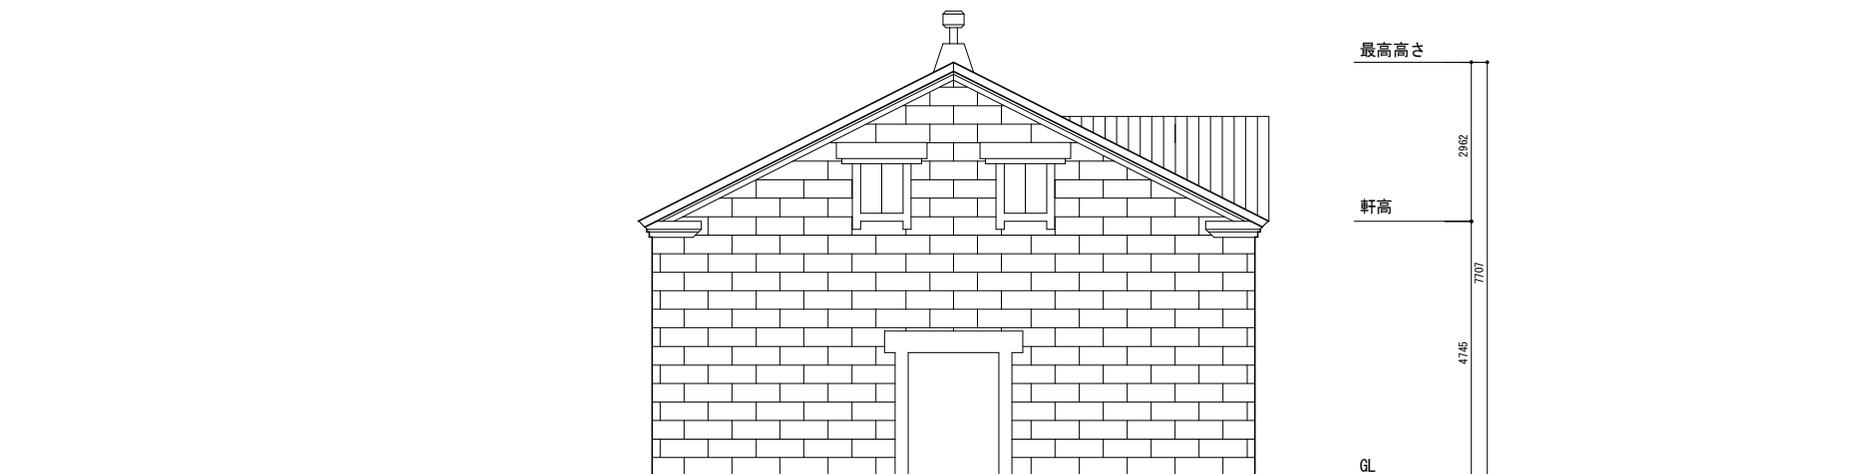


妻面
(西面)


③ 軸組図 1 縮尺1:100 (A3)

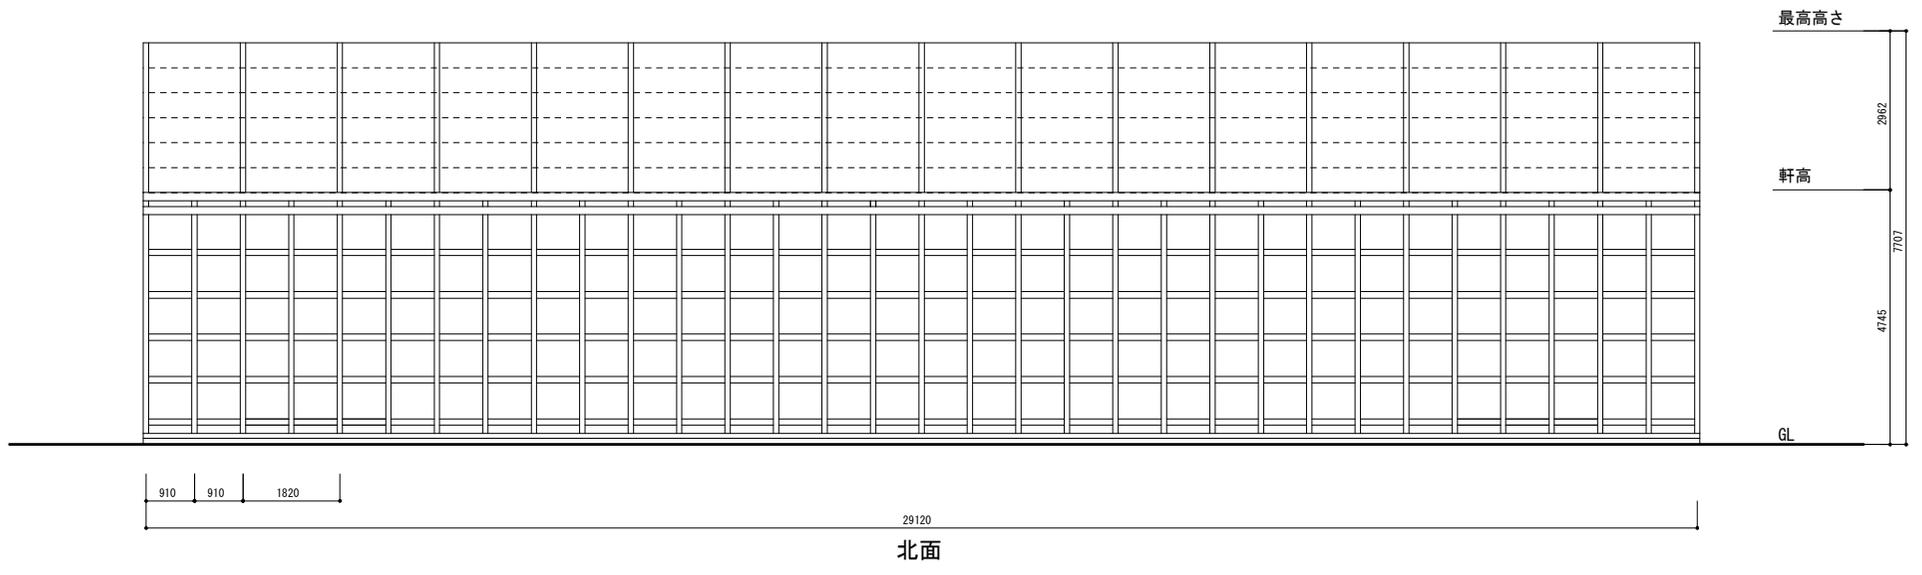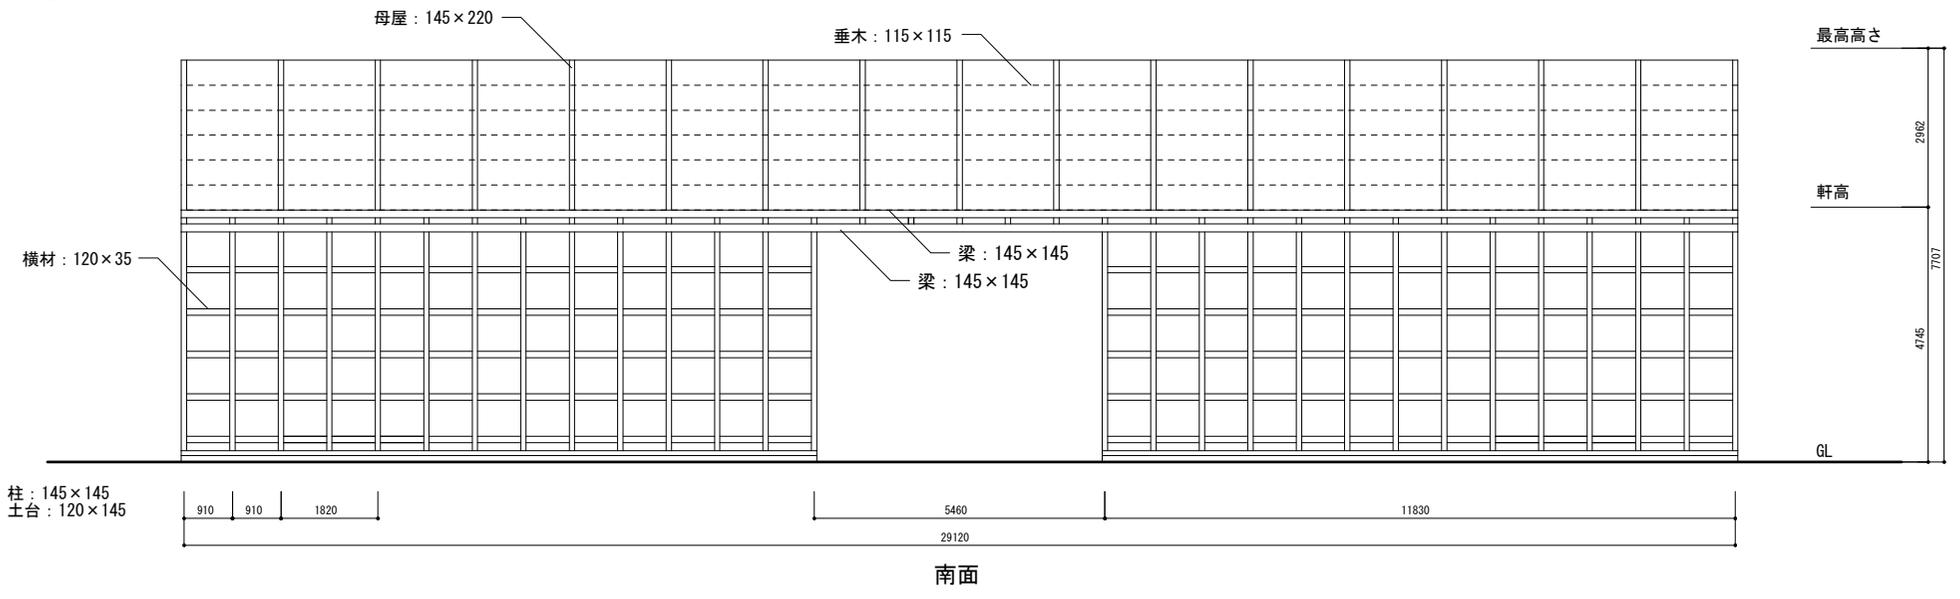

③ 軸組図 2 縮尺1 : 100 (A3)

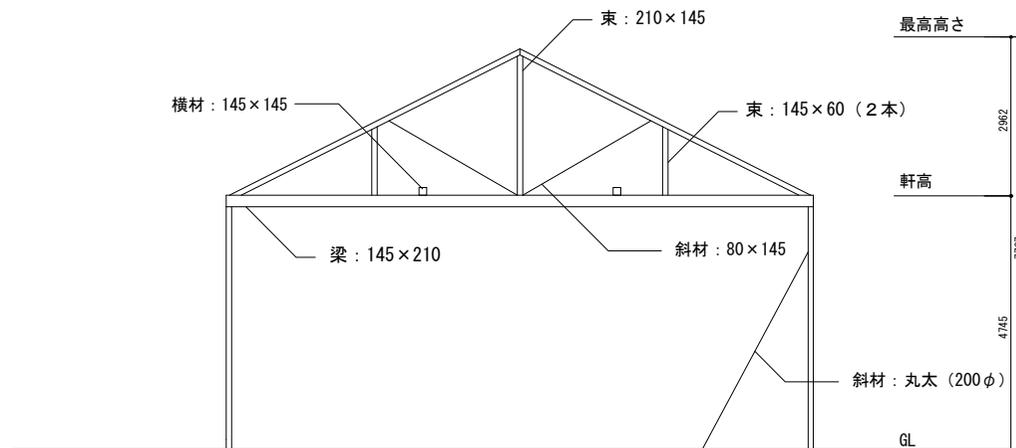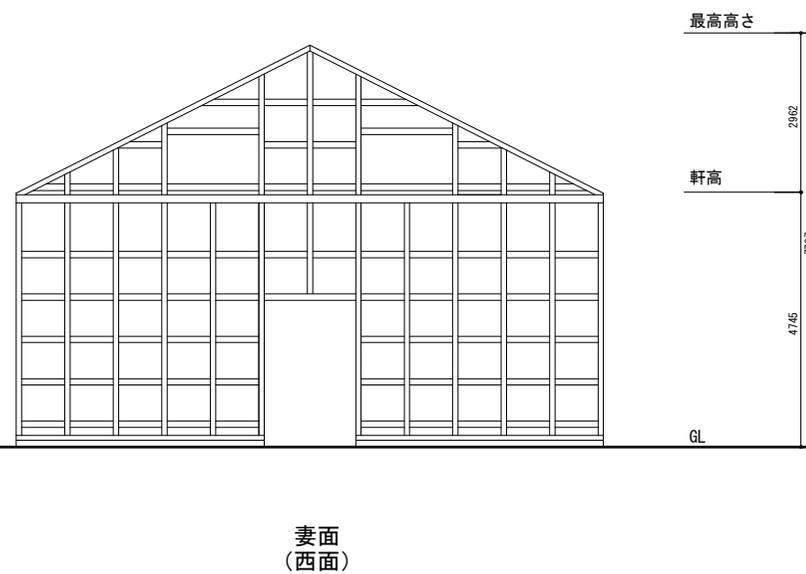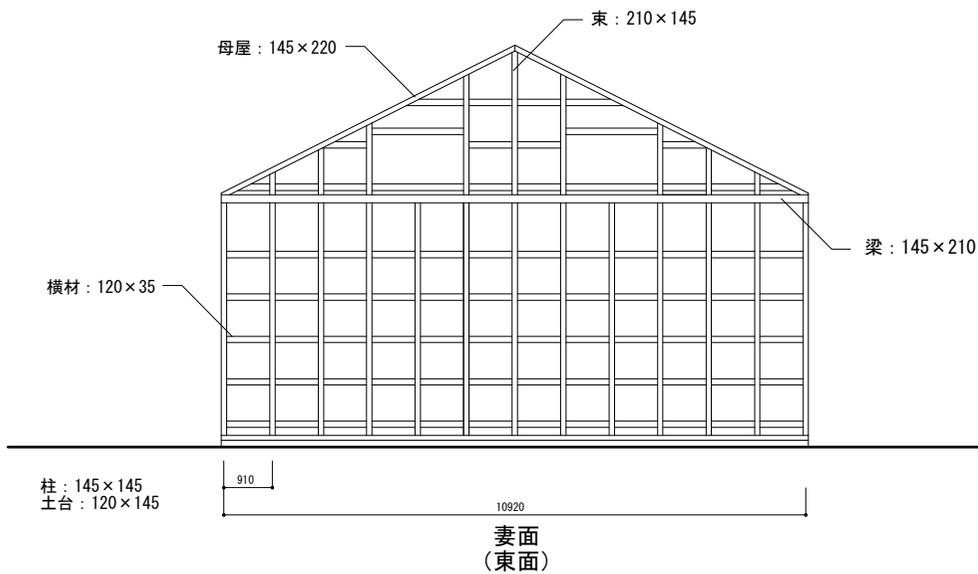


④ 小屋伏図 縮尺1:100 (A3)

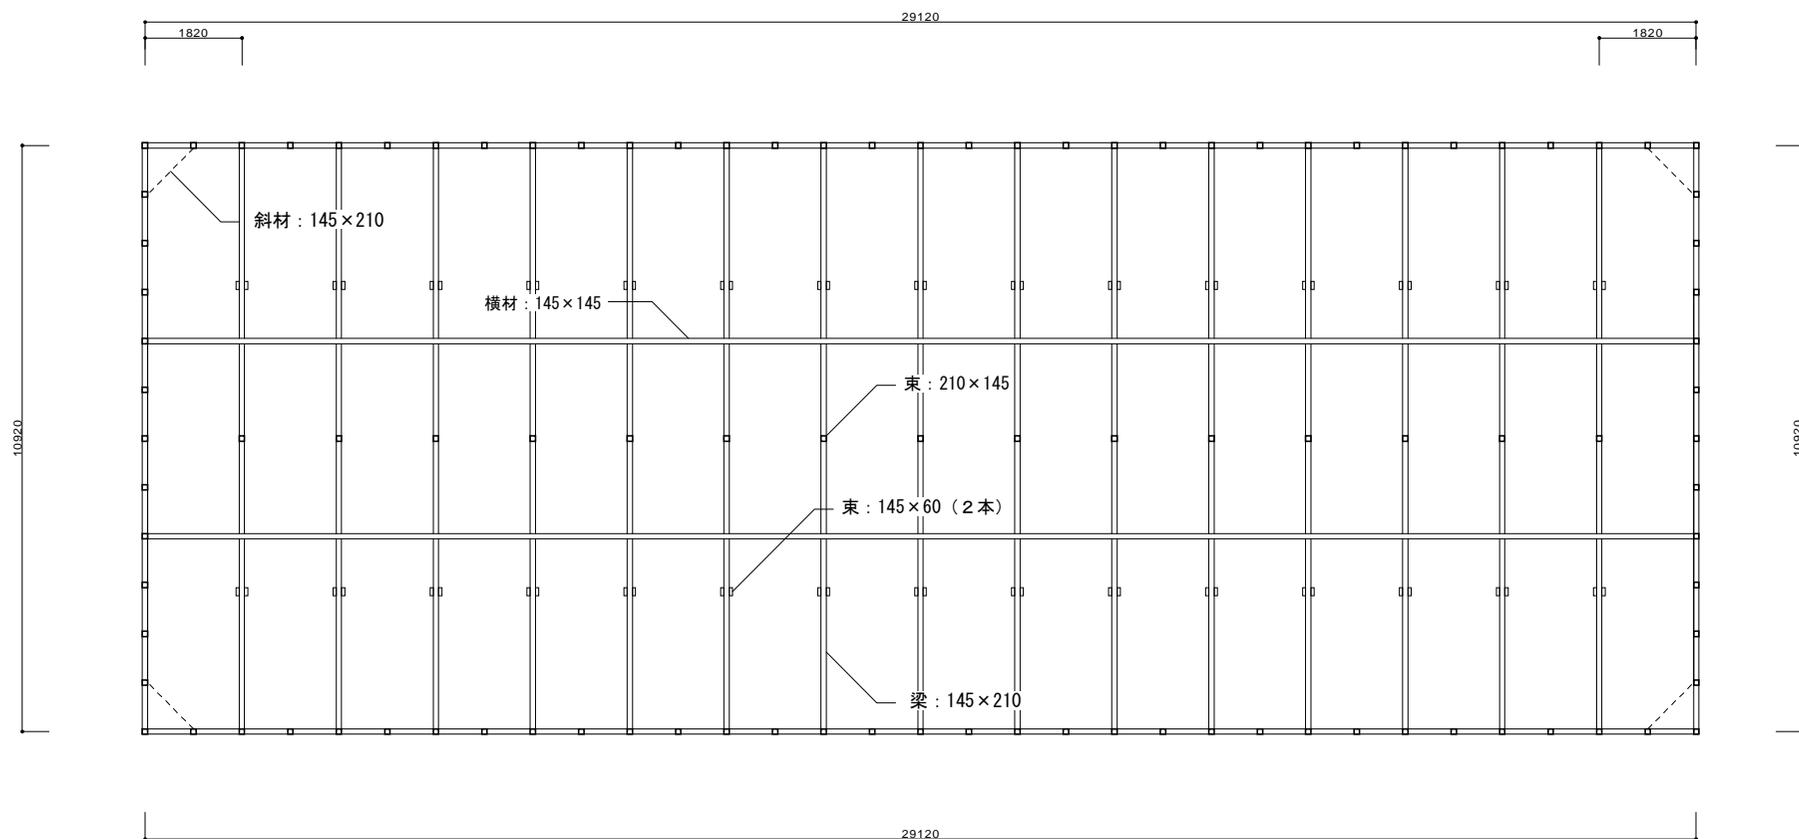


(3) 2号倉庫


① 平面図 縮尺1:100 (A3)

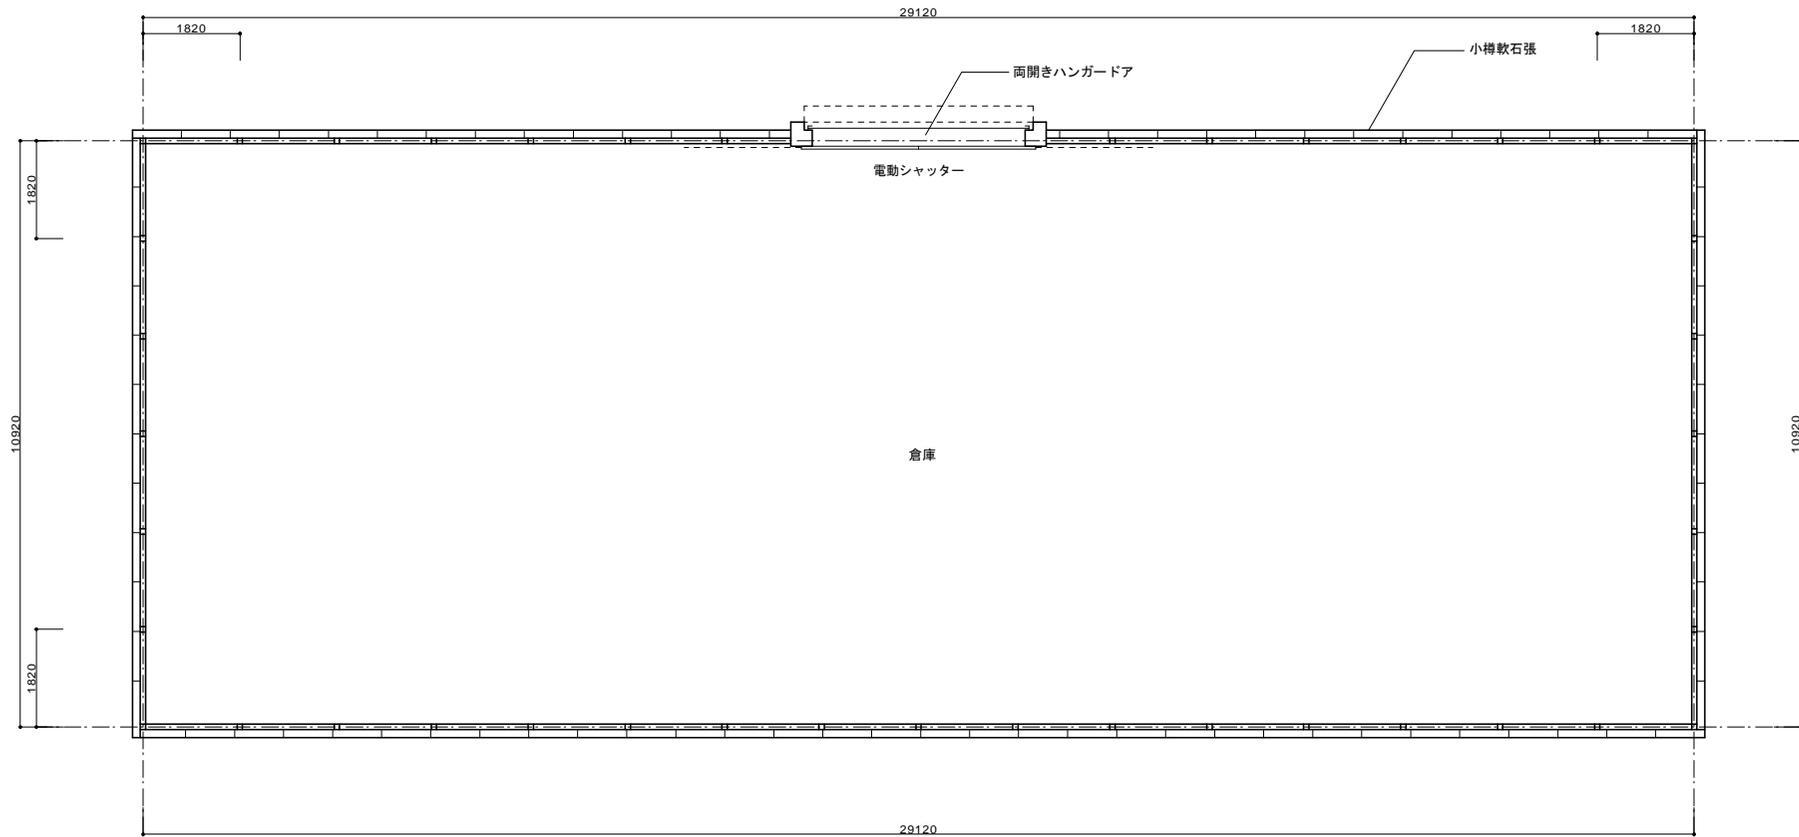

② 立面図 縮尺1:100 (A3)


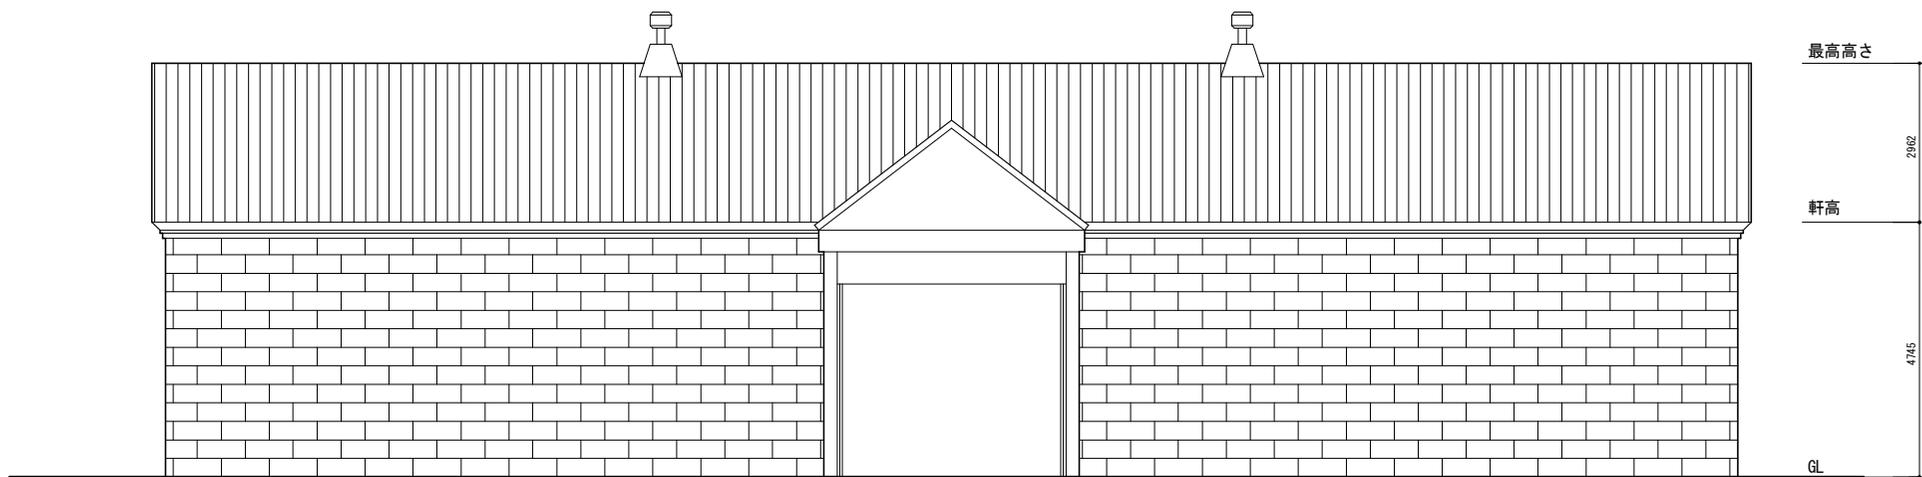


北面


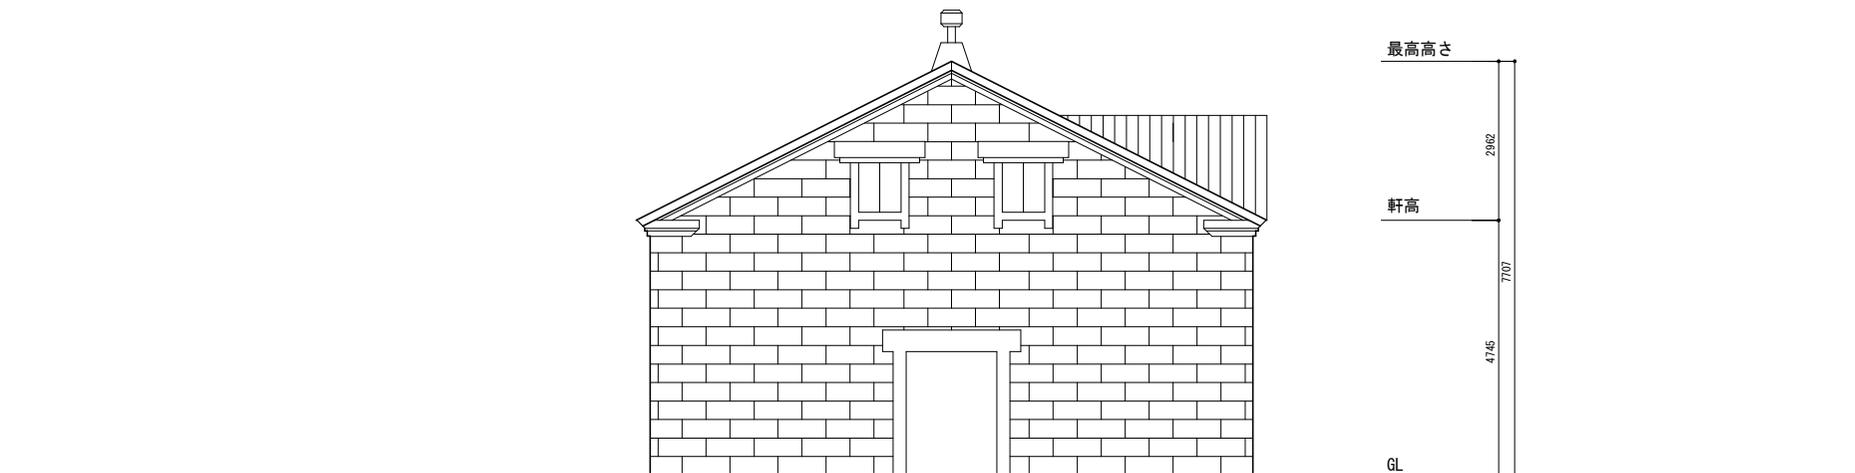


妻面
(東面・西面同じ)


③ 軸組図1 縮尺1:100 (A3)

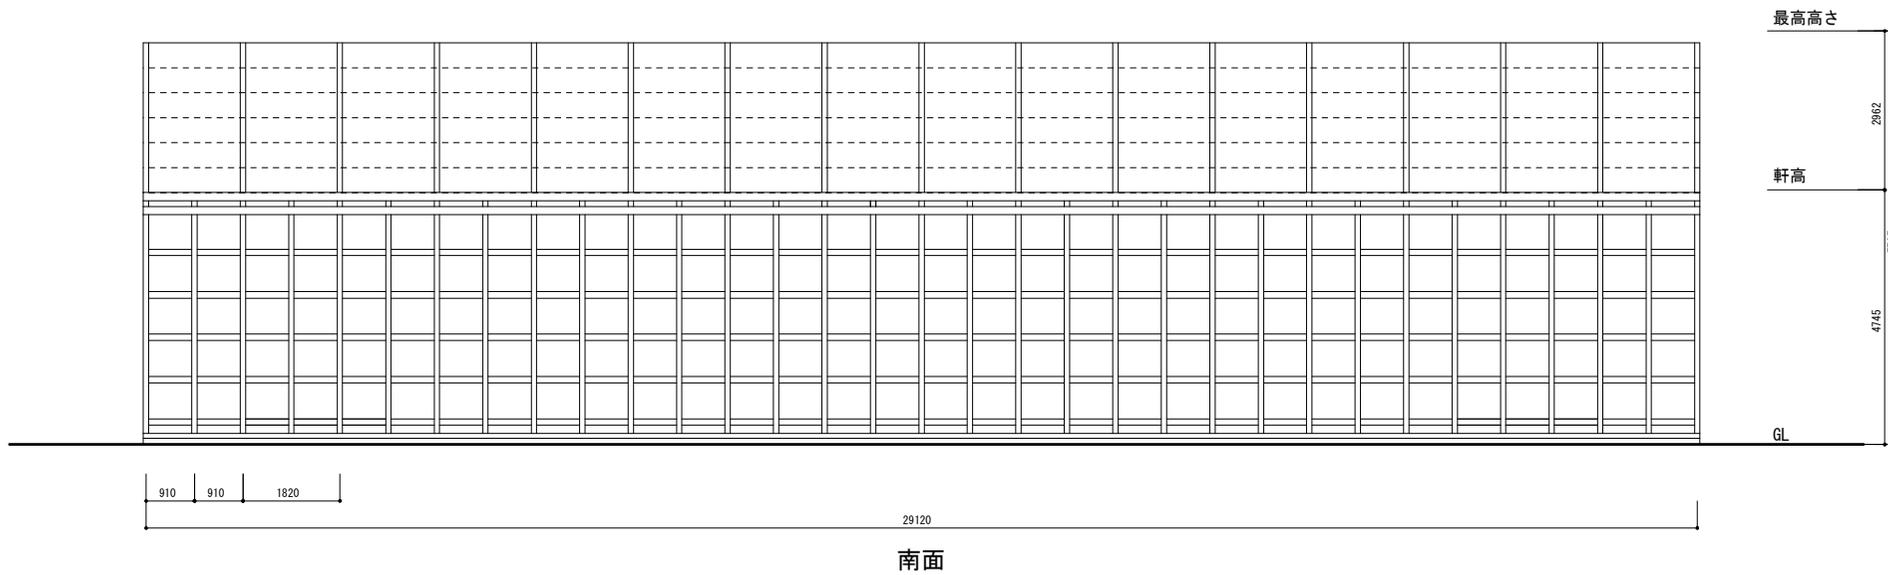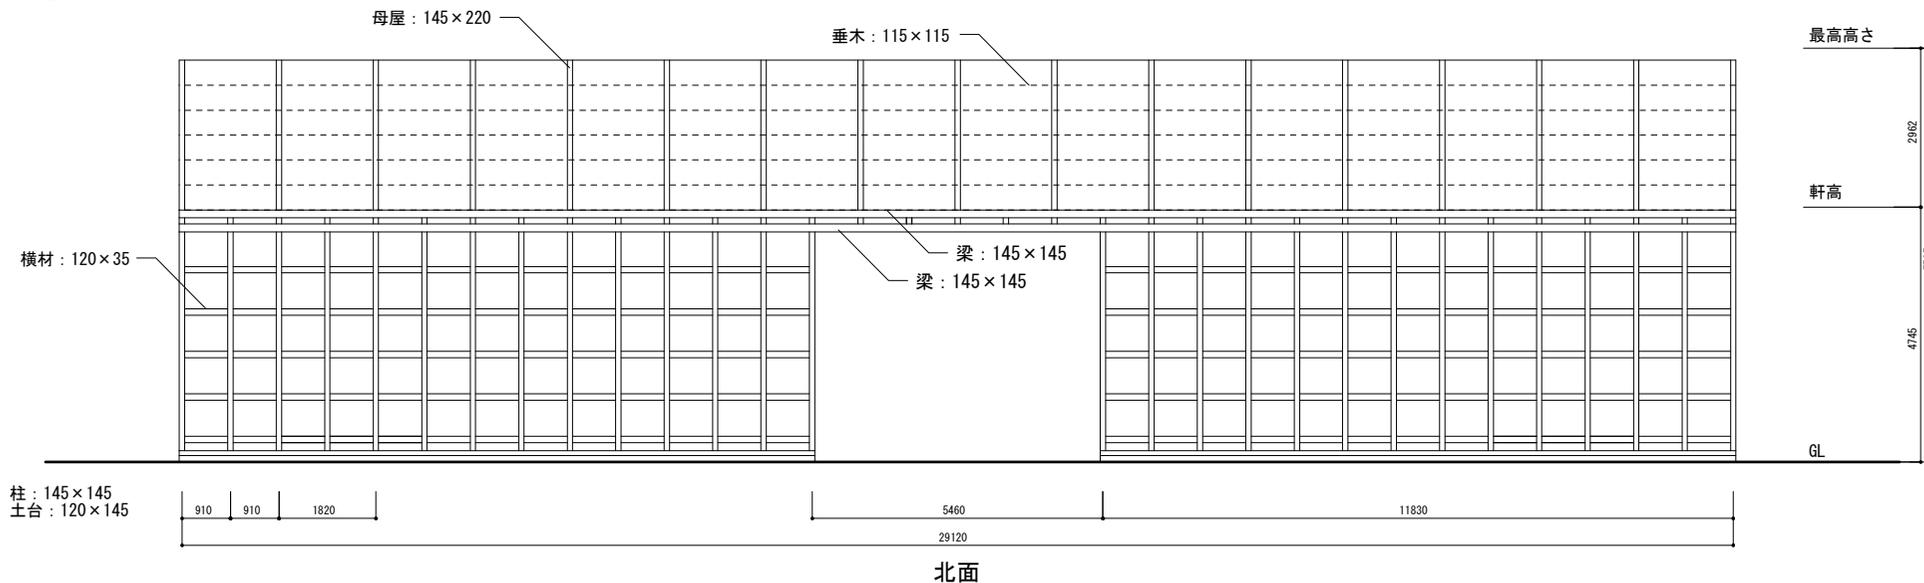

③ 軸組図 2 縮尺1 : 100 (A3)

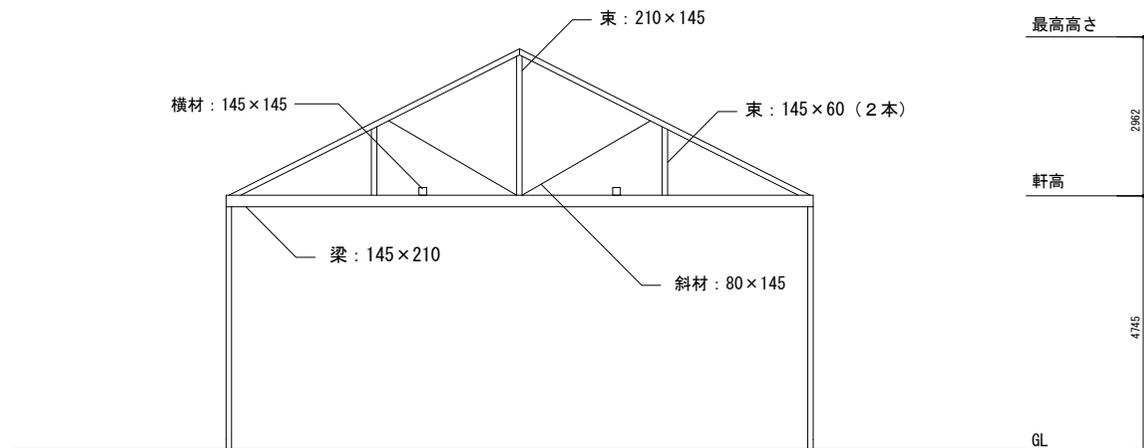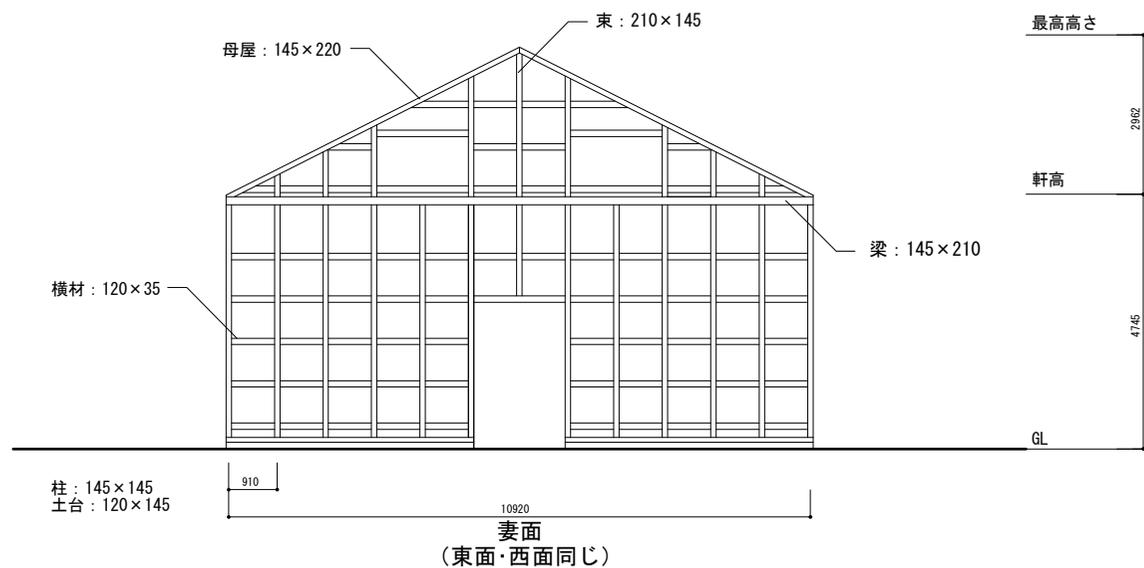


④ 小屋伏図 縮尺1:100 (A3)

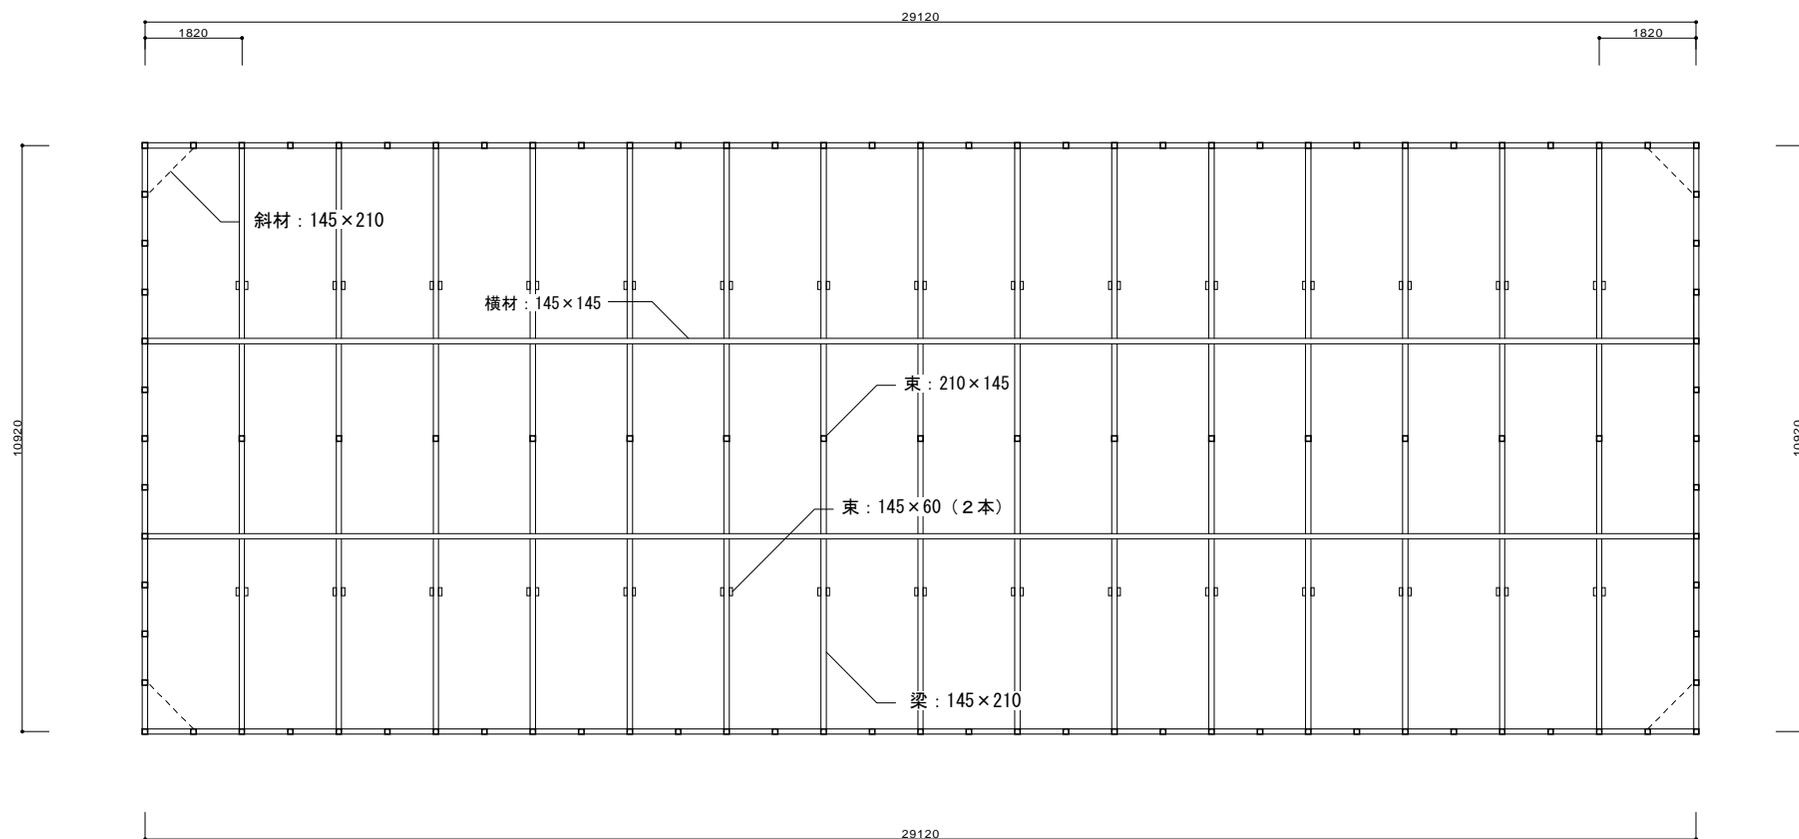


(4) 7号倉庫


① 平面図 縮尺1:100 (A3)

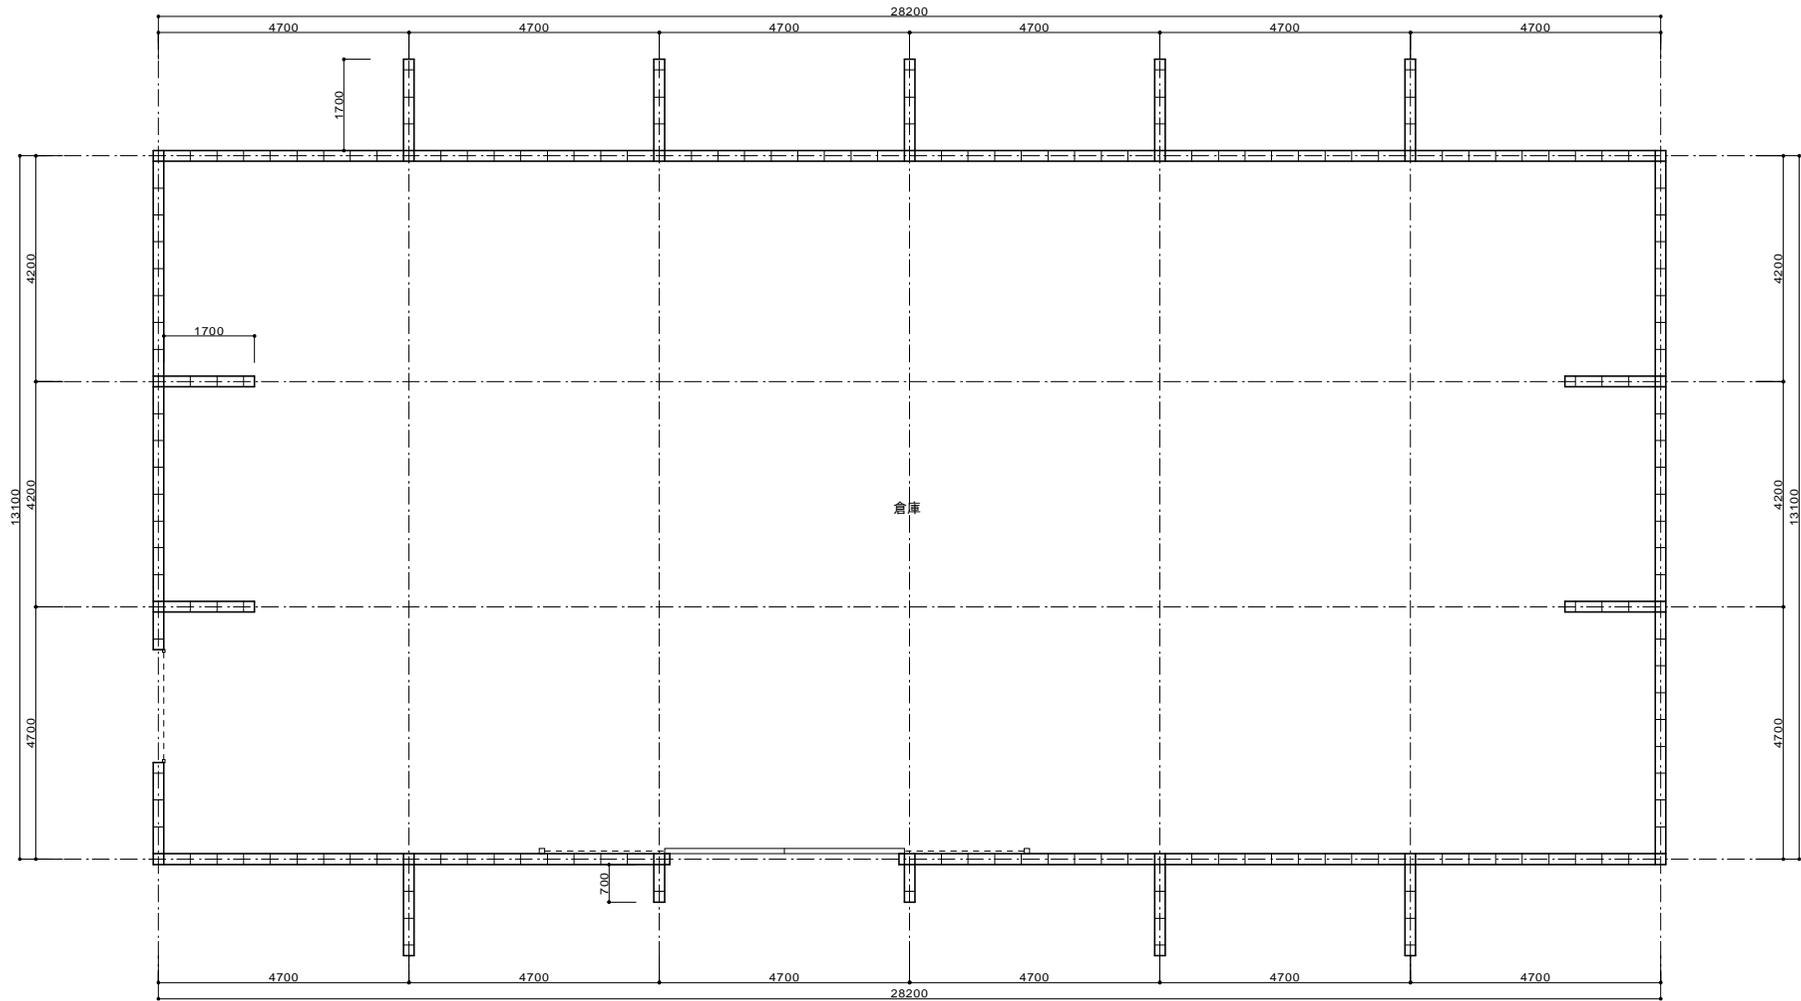

② 立面図 縮尺1:100 (A3)

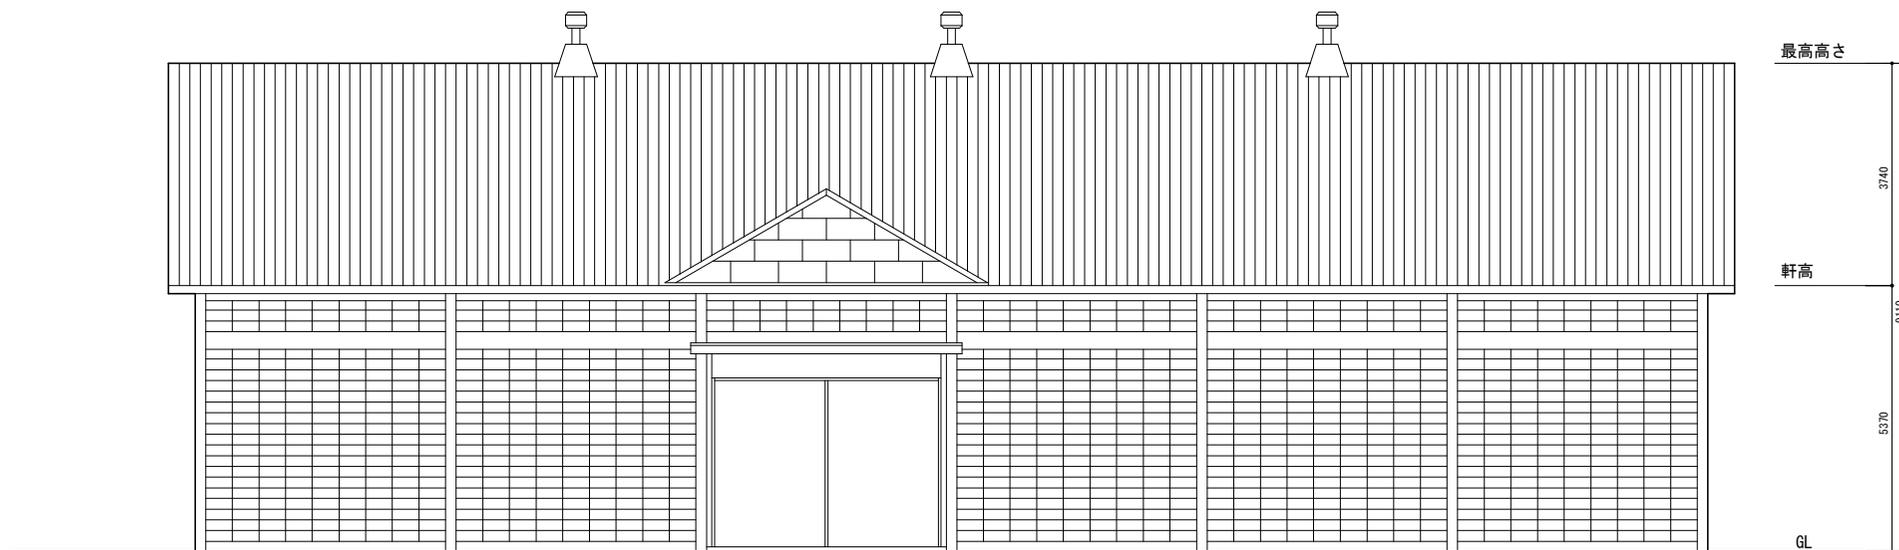



北面

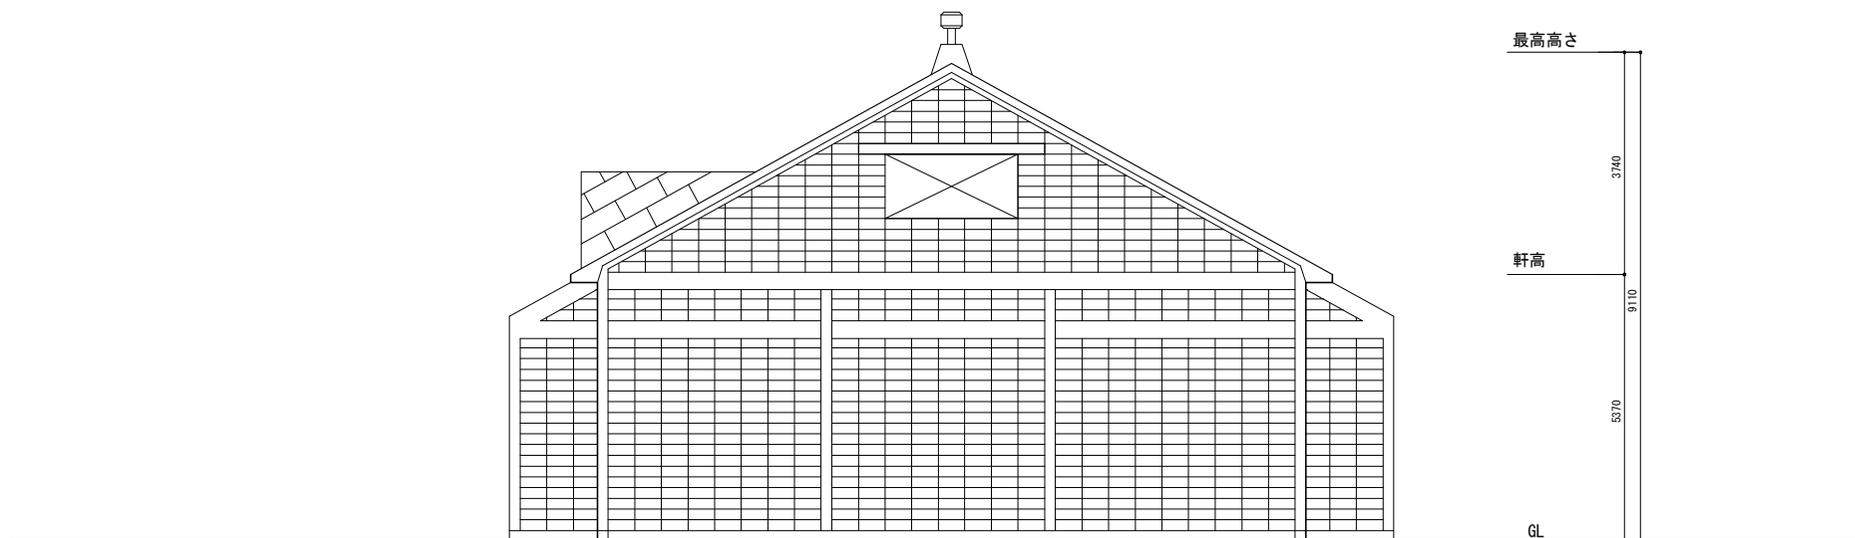


妻面
(西面)

1700


③ 軸組図 1 縮尺1 : 100 (A3)

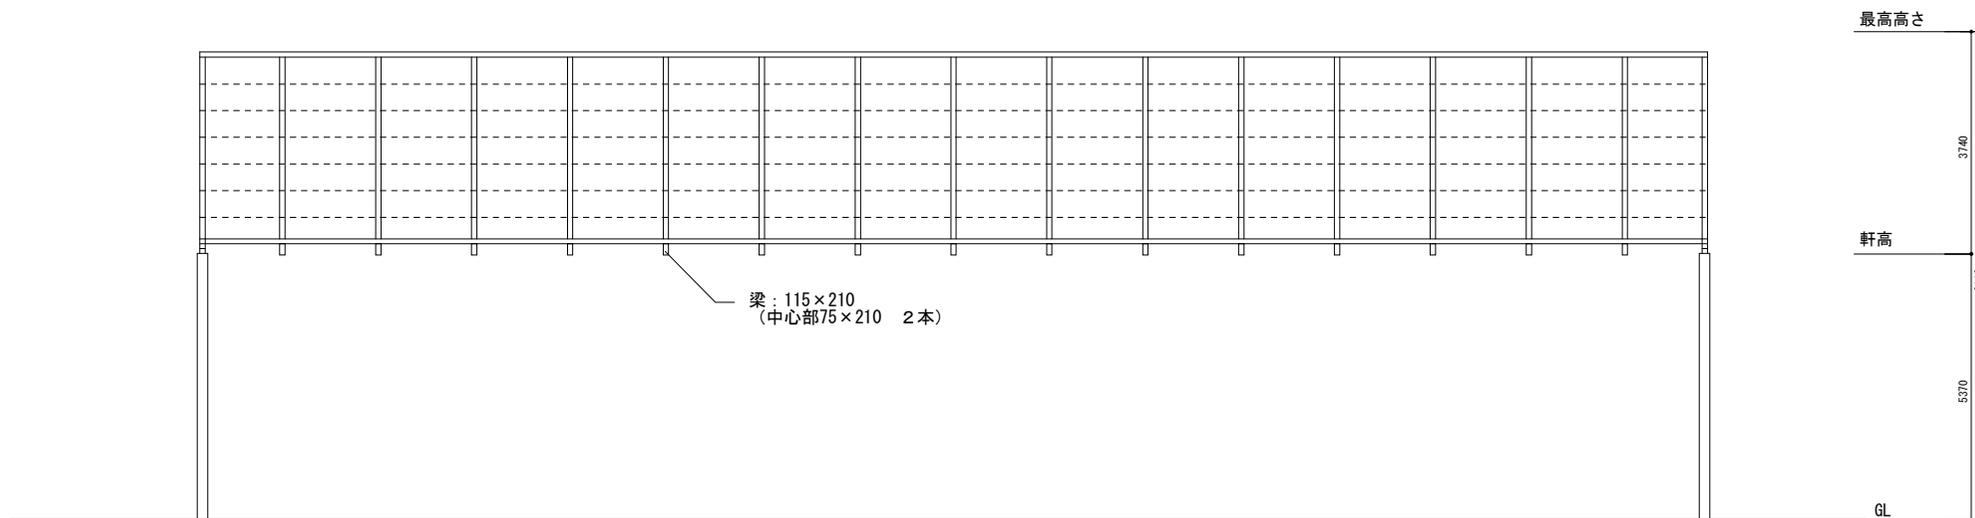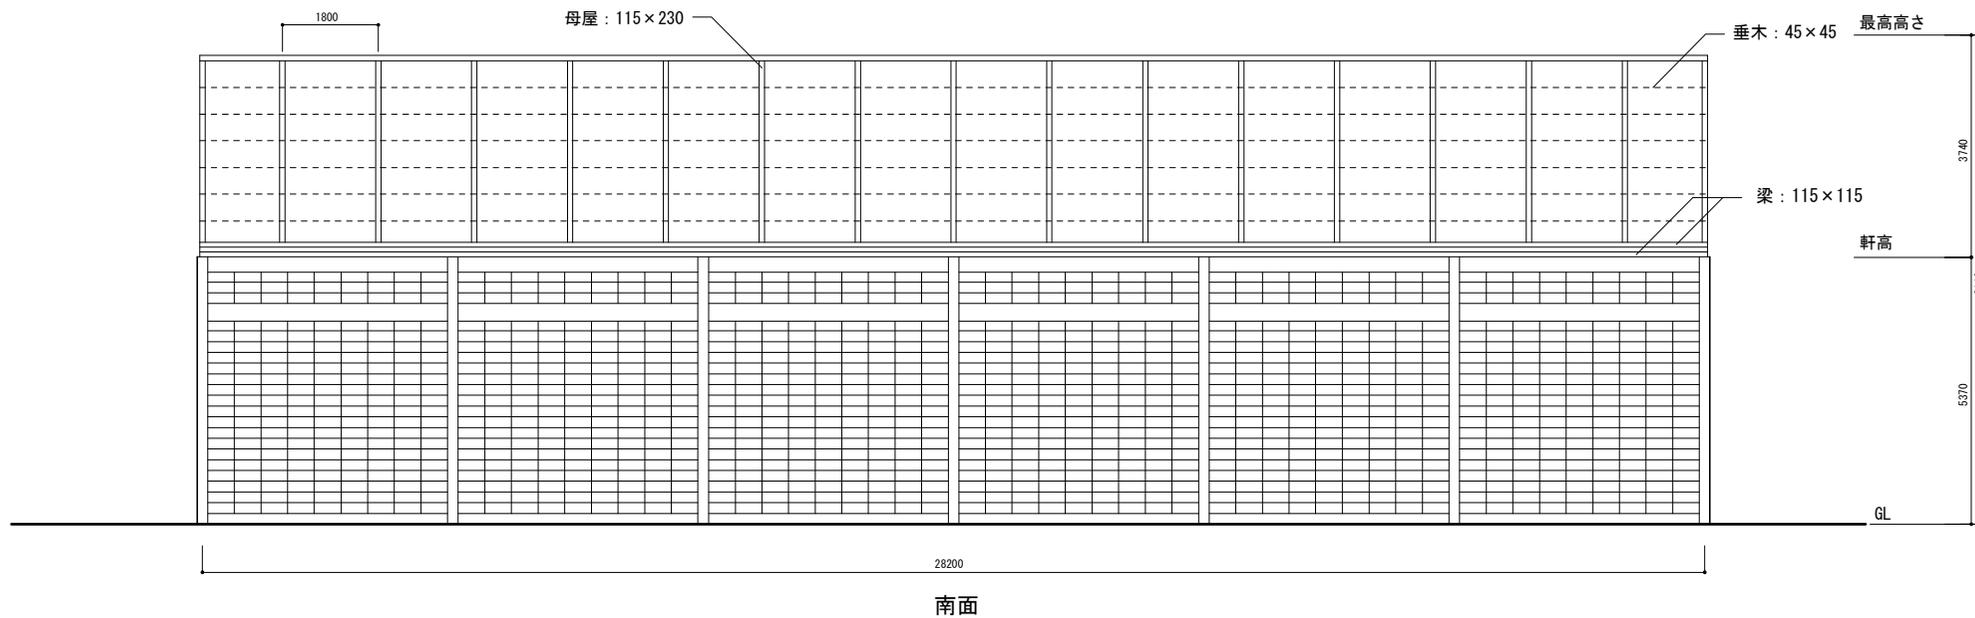


③ 軸組図2 縮尺1:100 (A3)

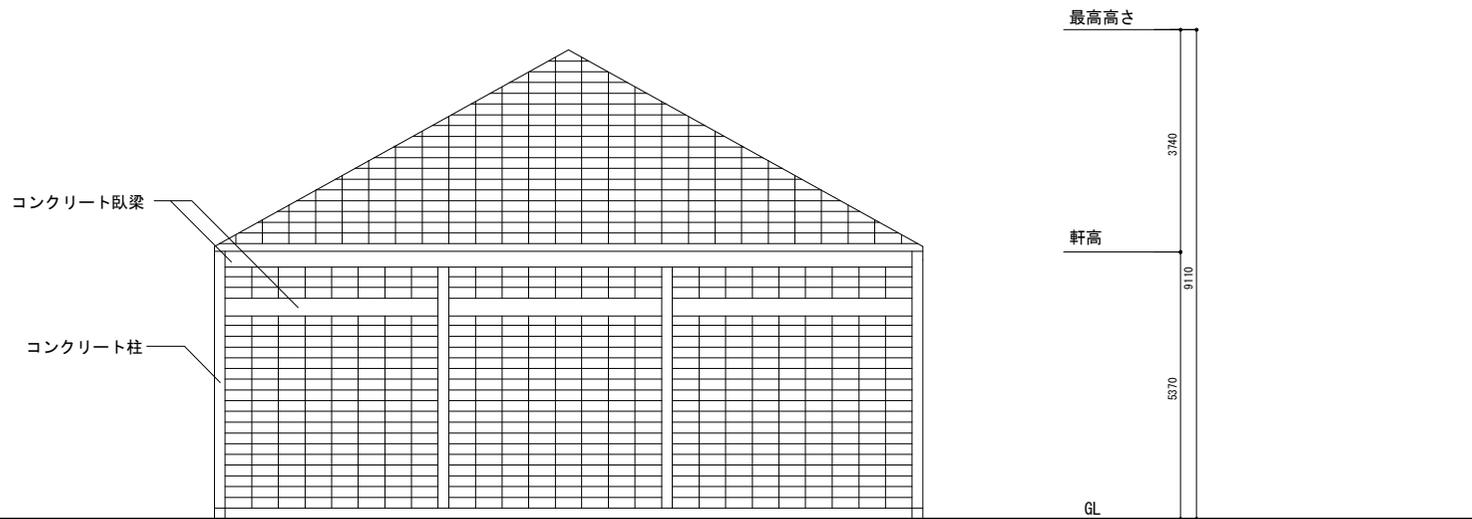

妻面
(妻面端部に木軸組なし)

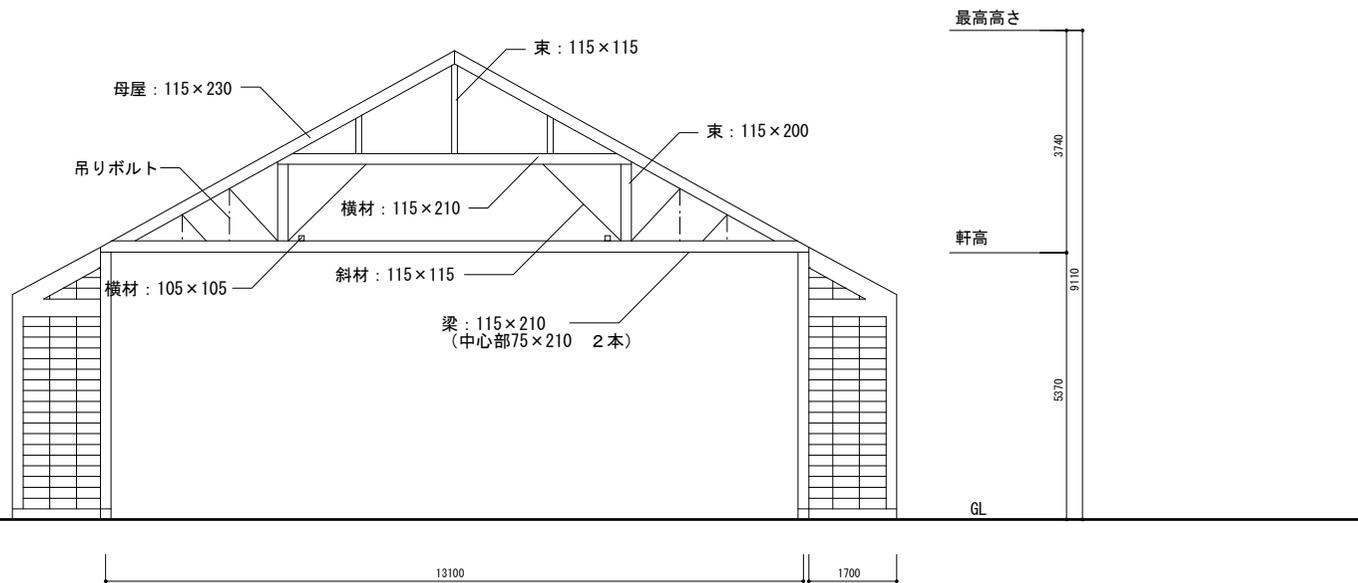


④ 小屋伏図 縮尺1:100 (A3)

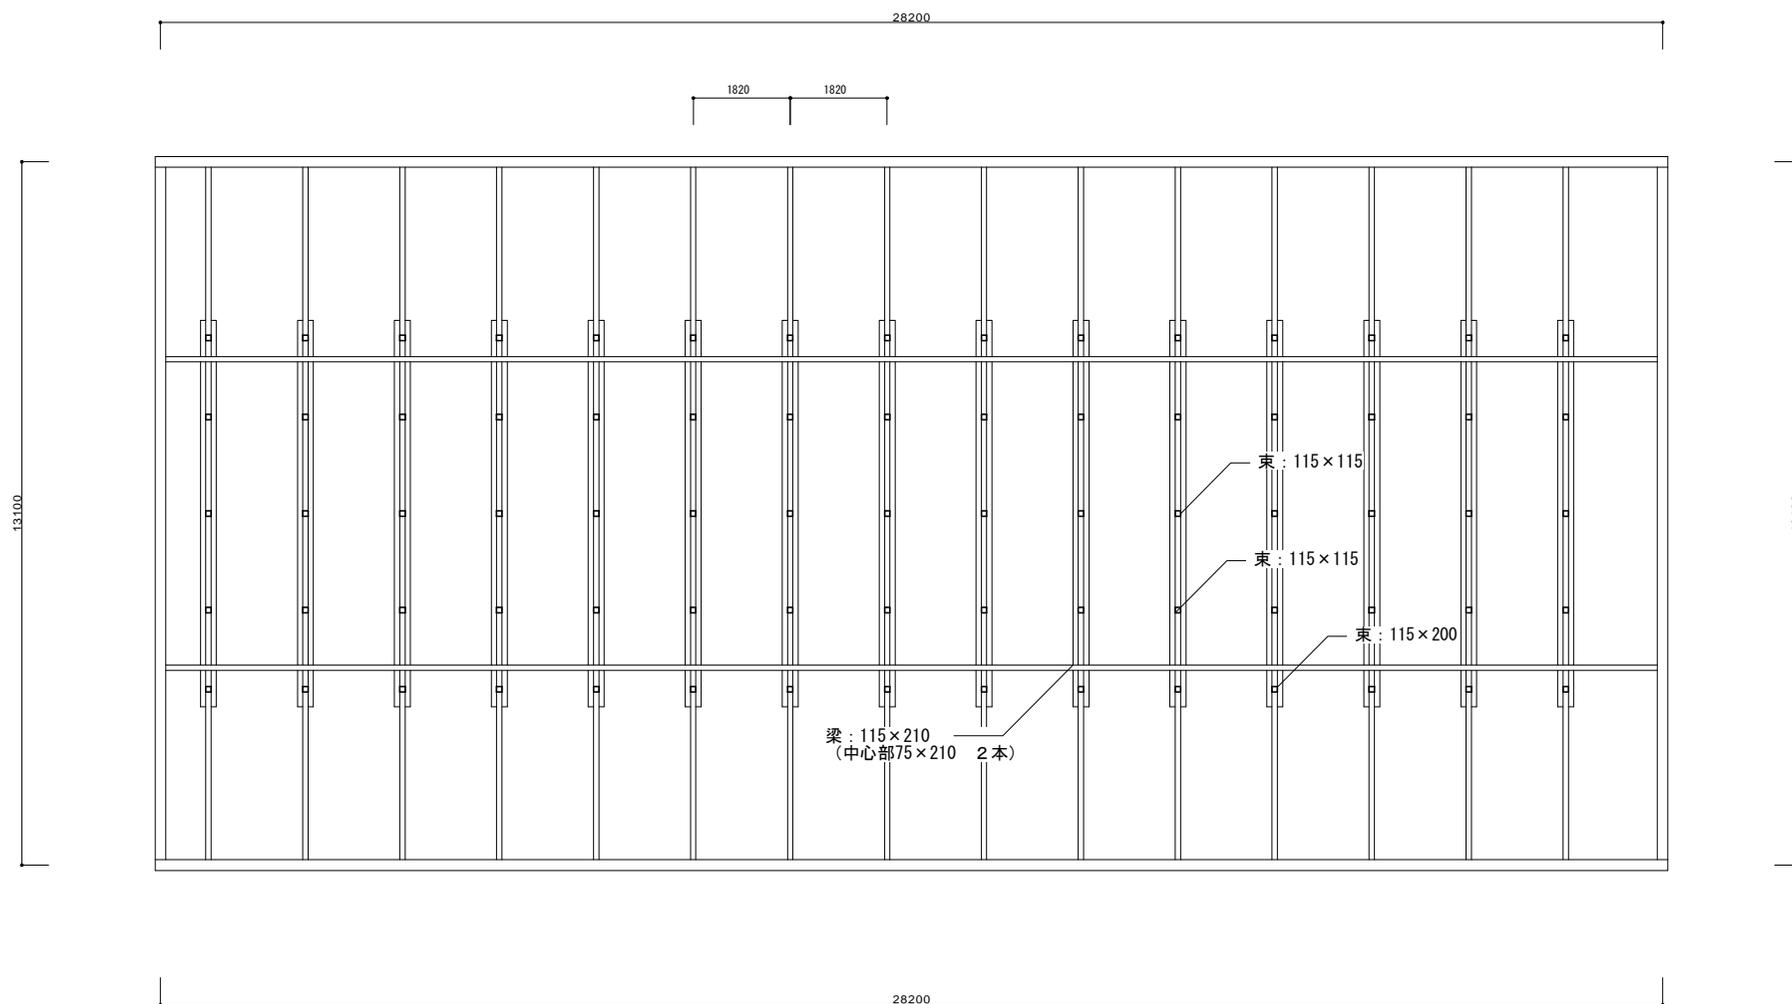


(5) 旧澱粉工場


① 1階平面図 縮尺1:100 (A3)

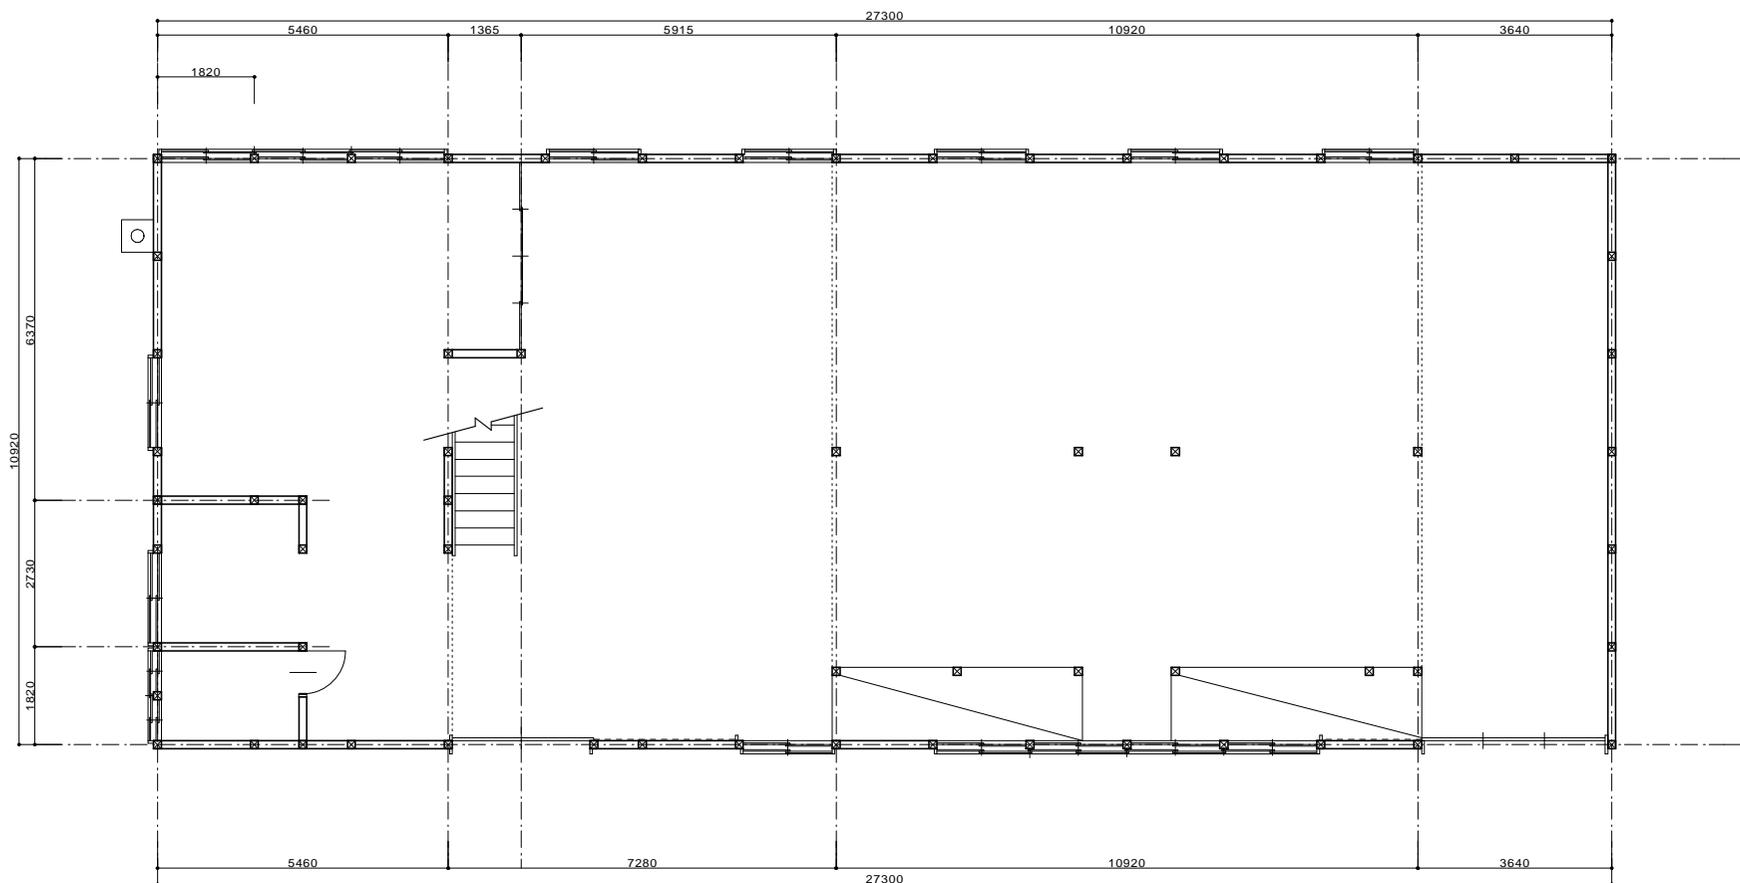


① 2階平面図 縮尺：100 (A3)

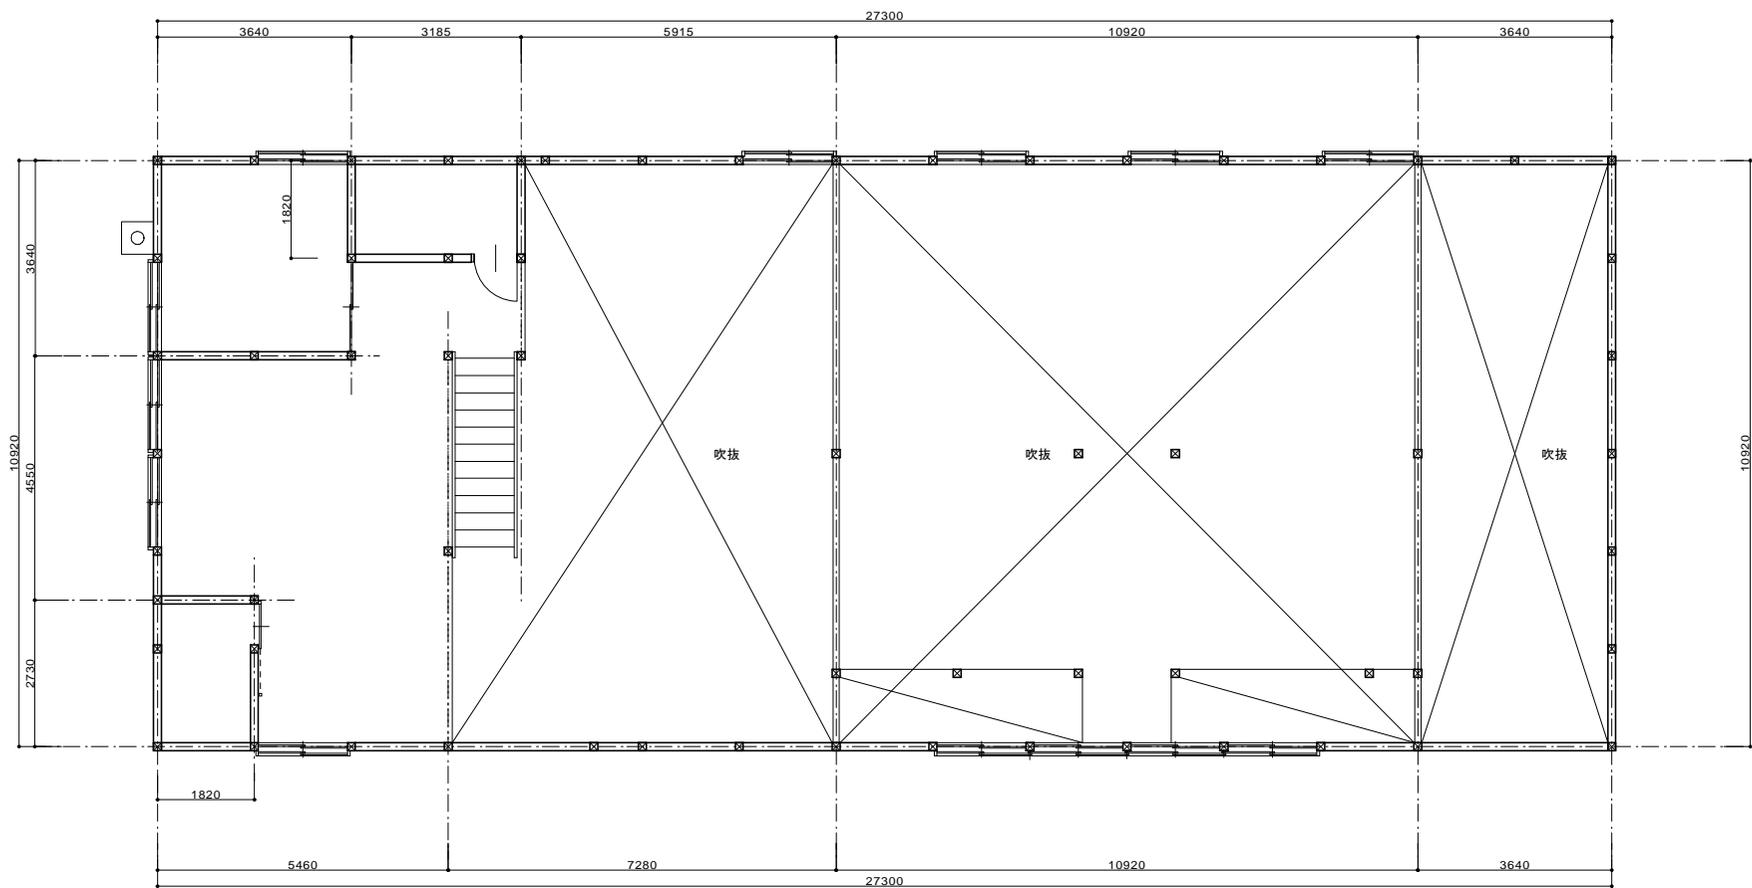

② 立面図1 縮尺1:100 (A3)

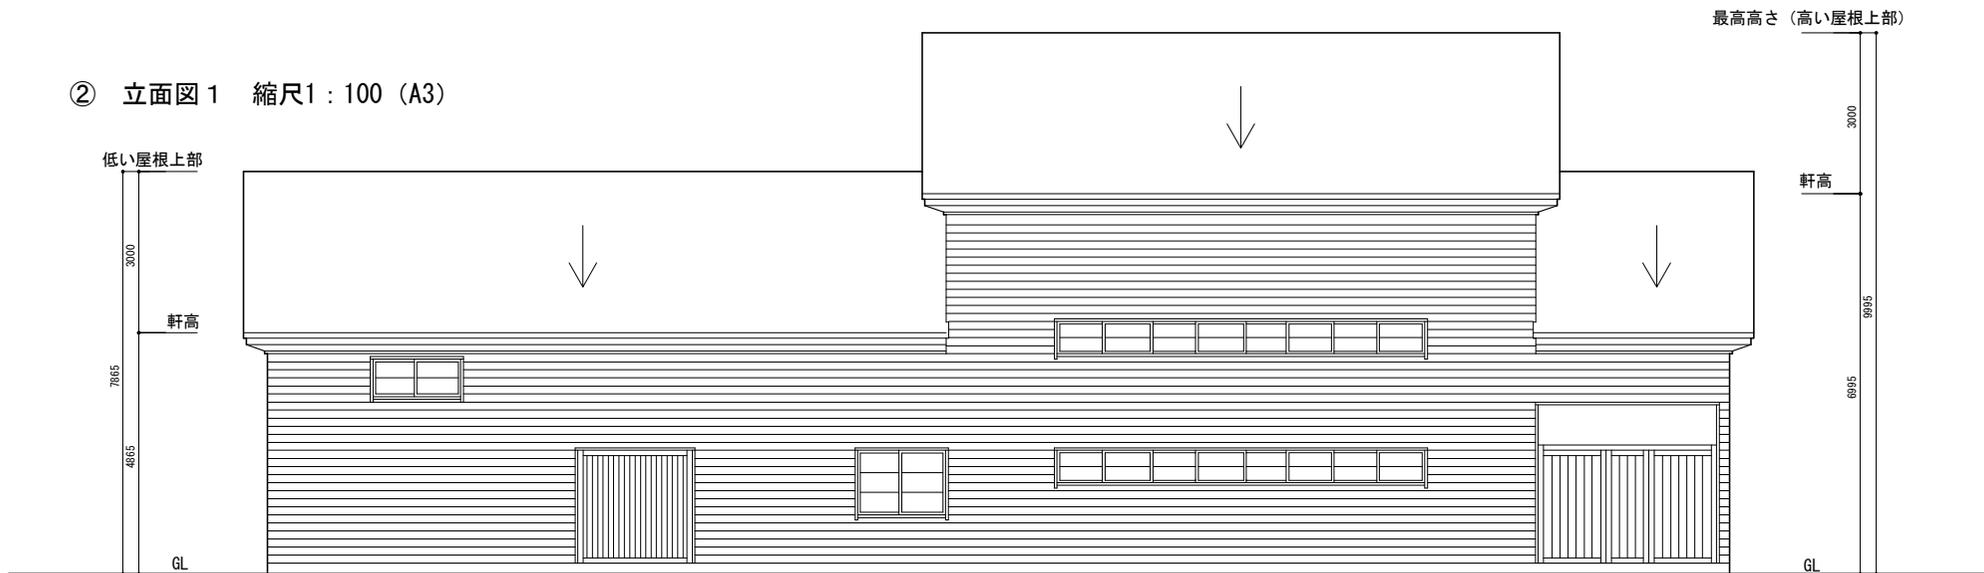

北面


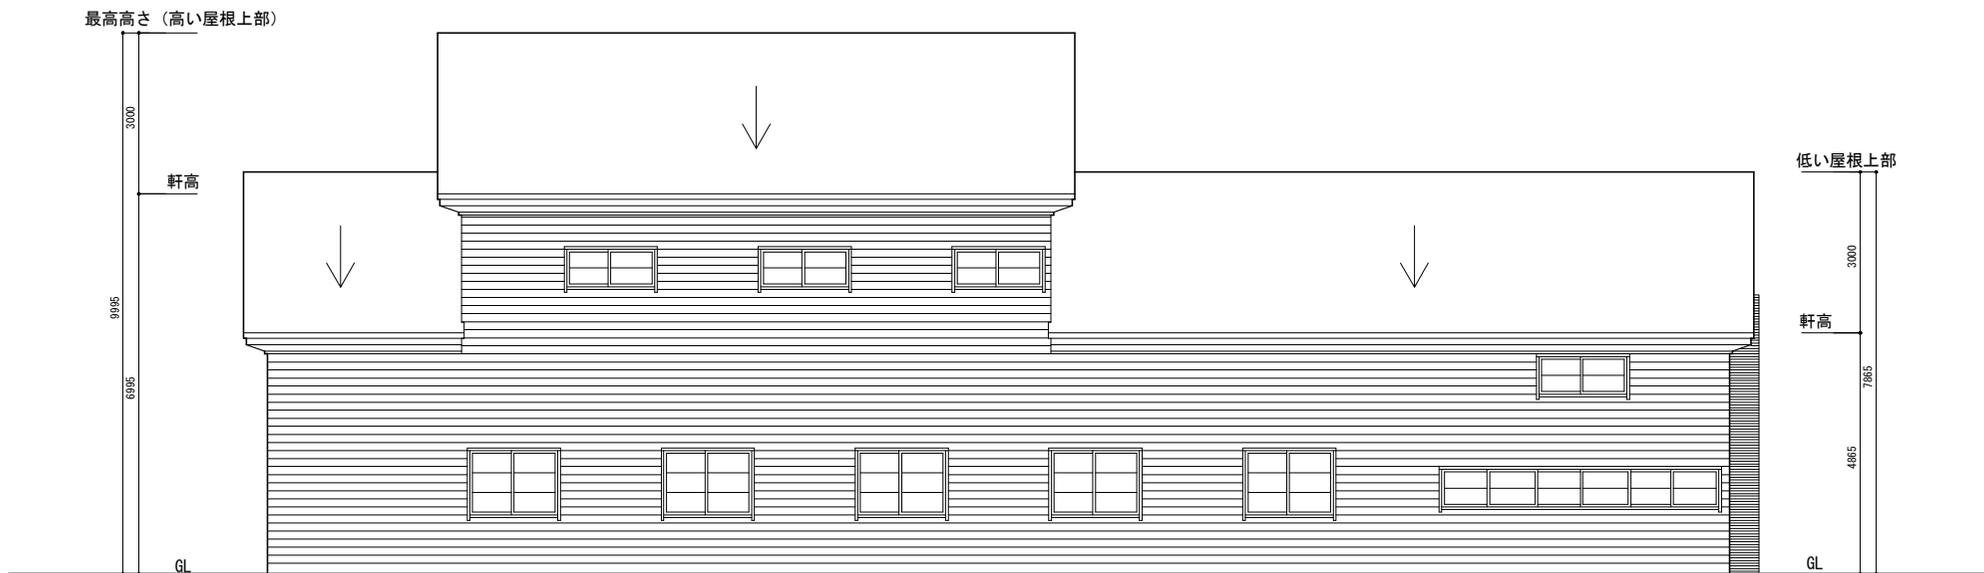


南面



② 立面図2 縮尺1:100 (A3)





③ 軸組図1 縮尺1:100 (A3)

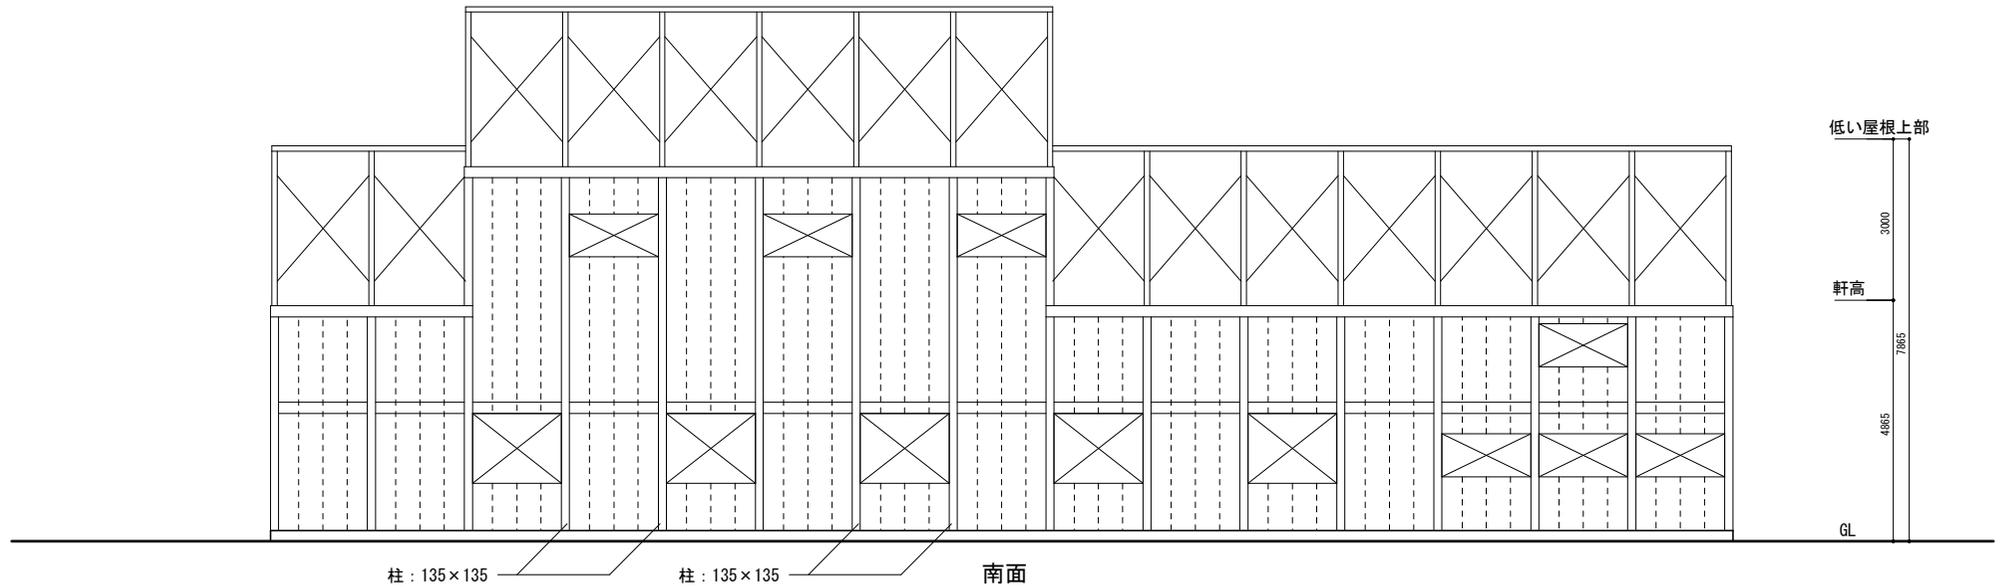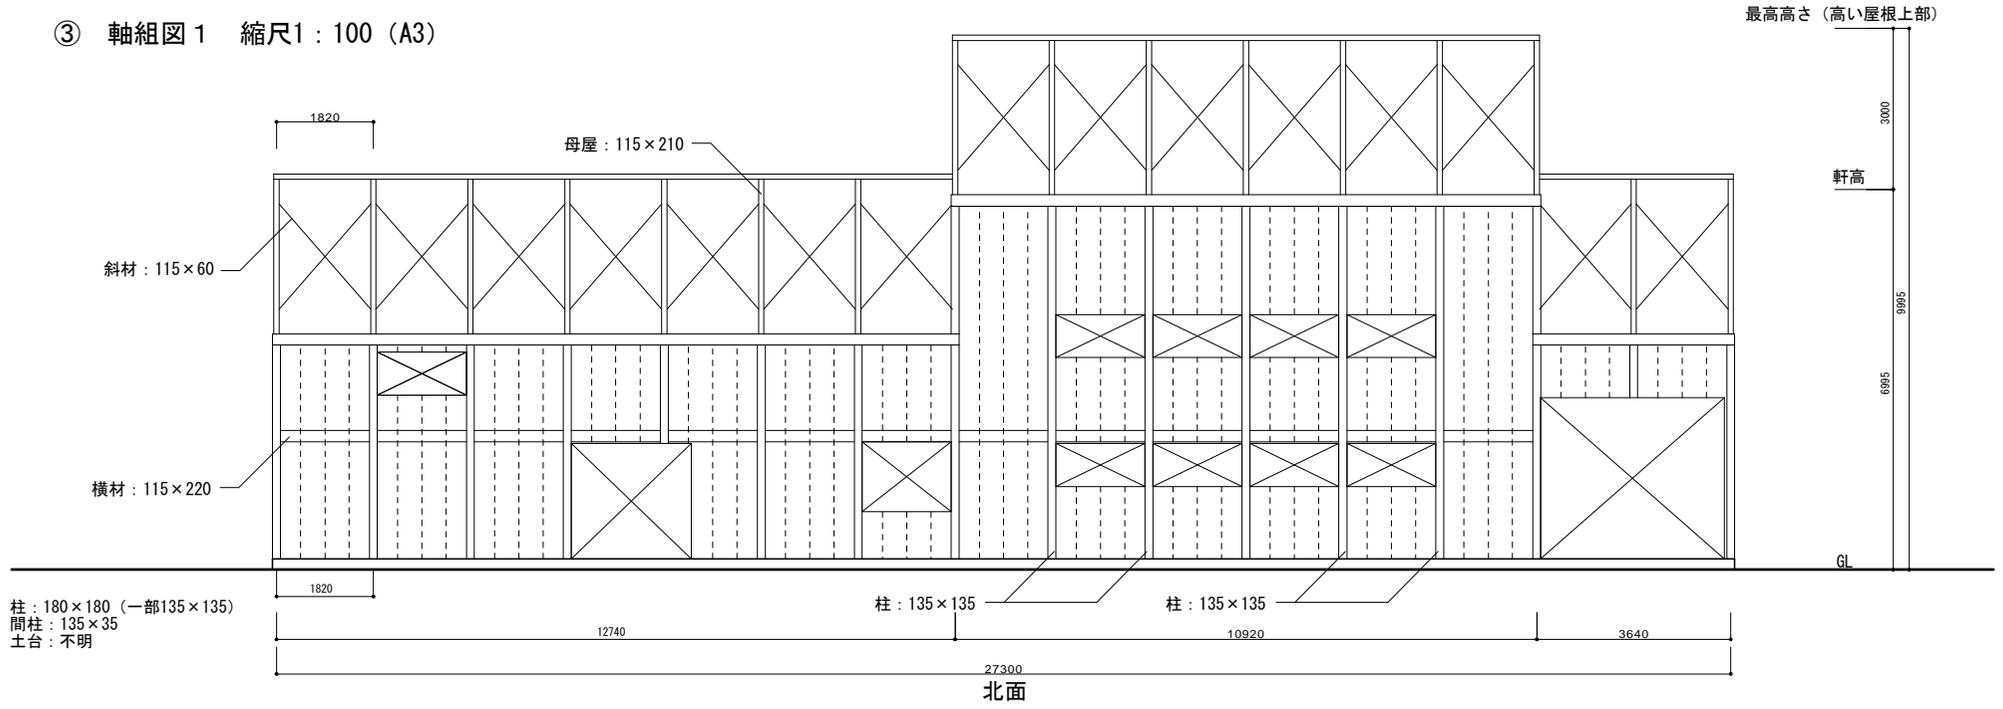

③ 軸組図 2 縮尺1:100 (A3)

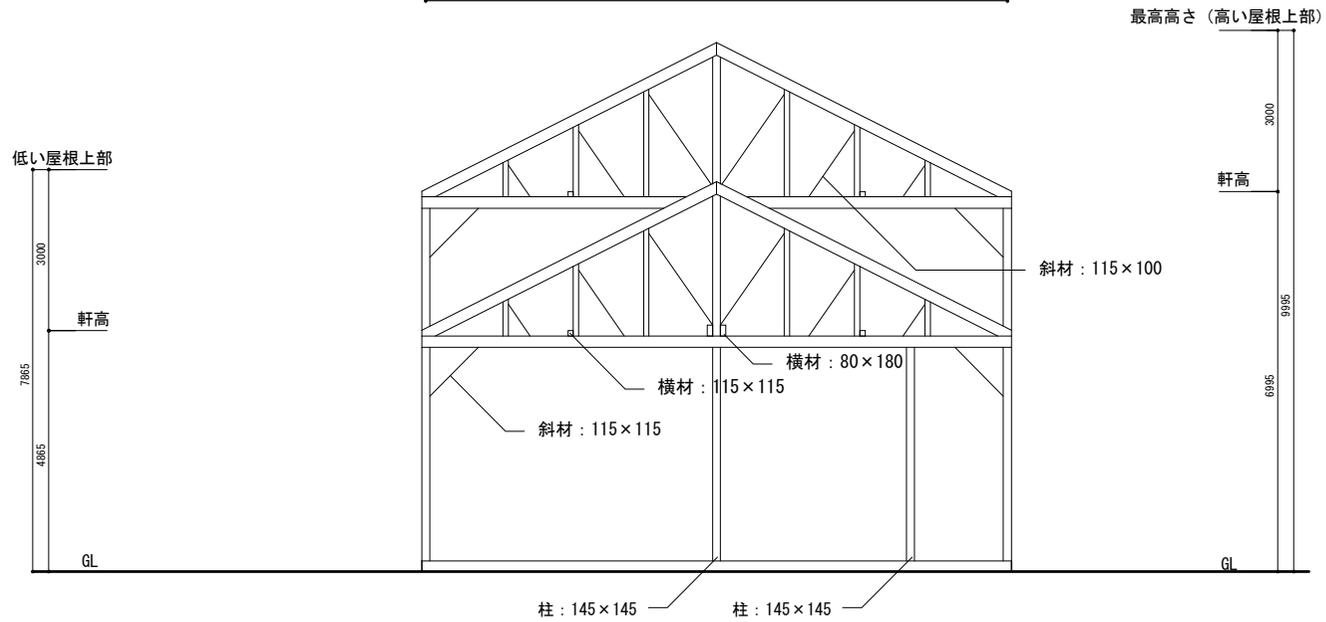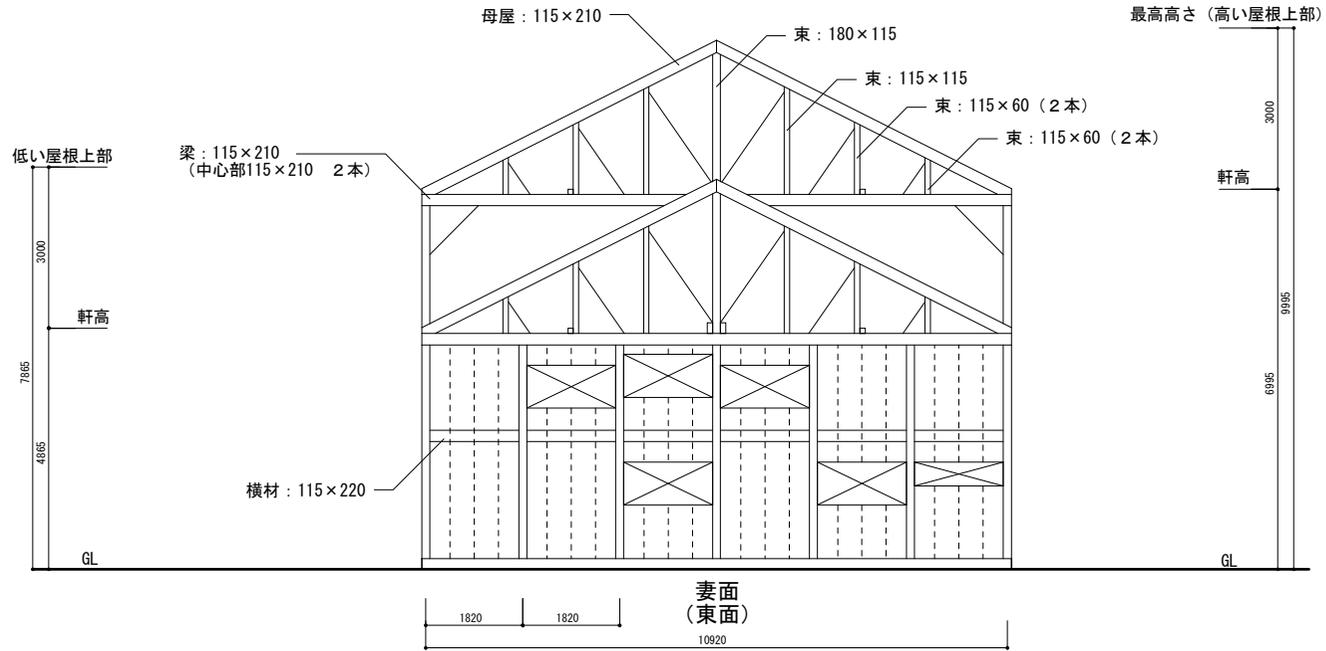


④ 小屋伏図 縮尺1:100 (A3)

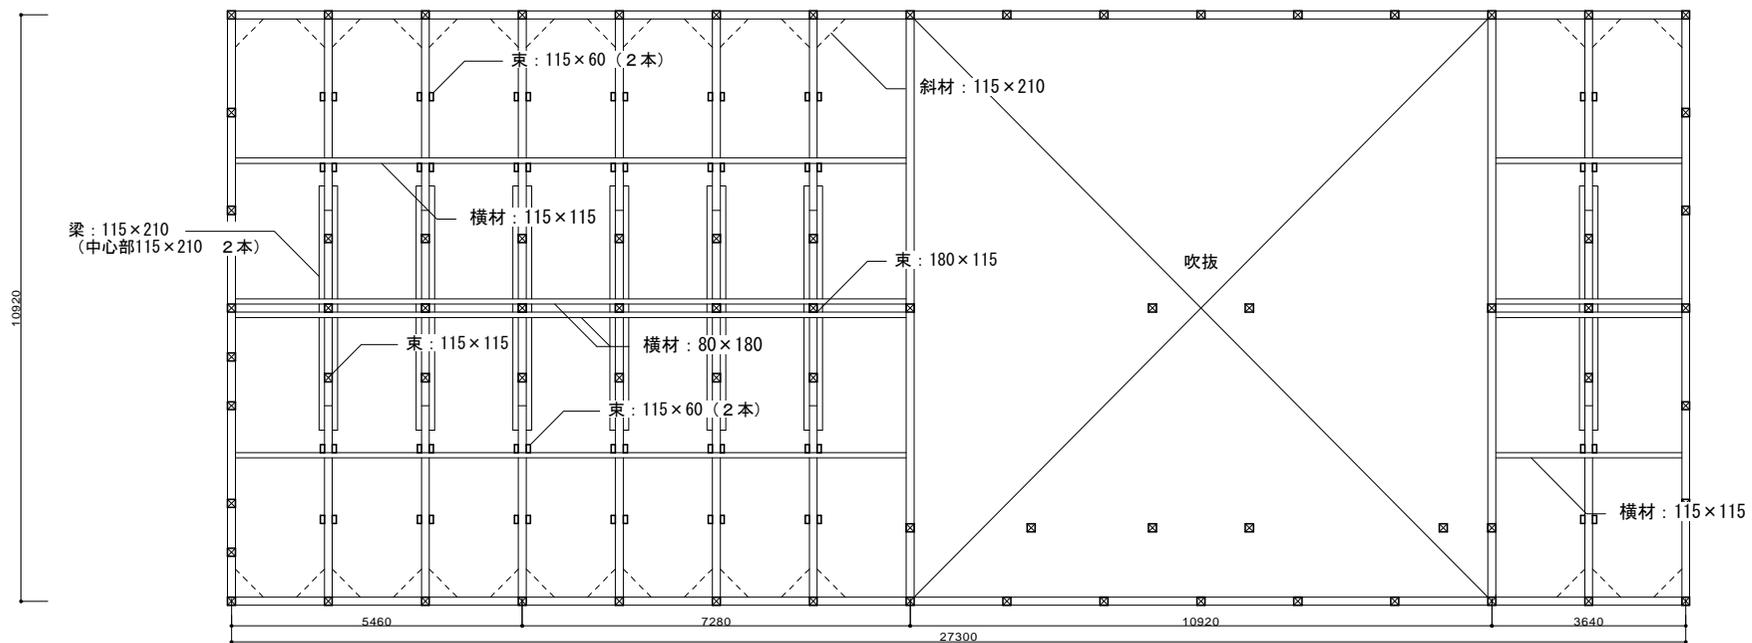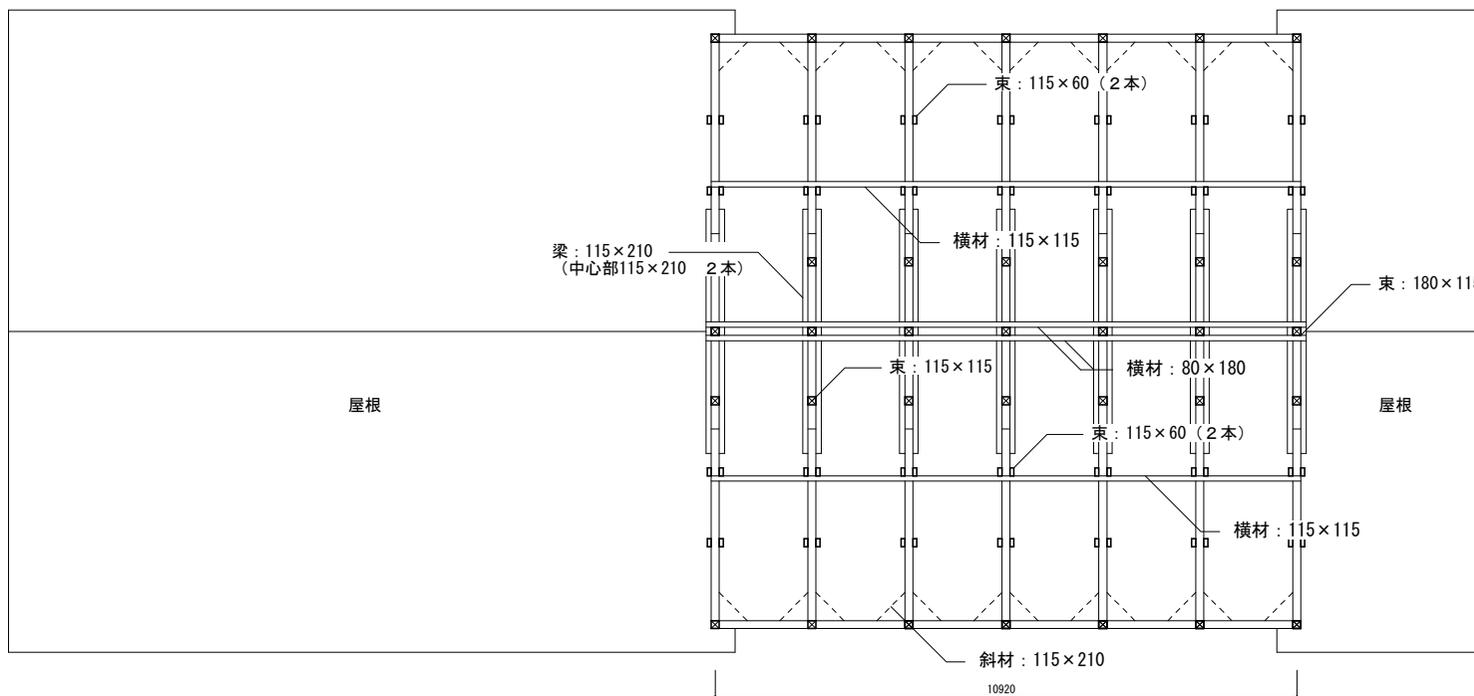


(6) 12号倉庫


① 平面図 縮尺1 : 150 (A3)

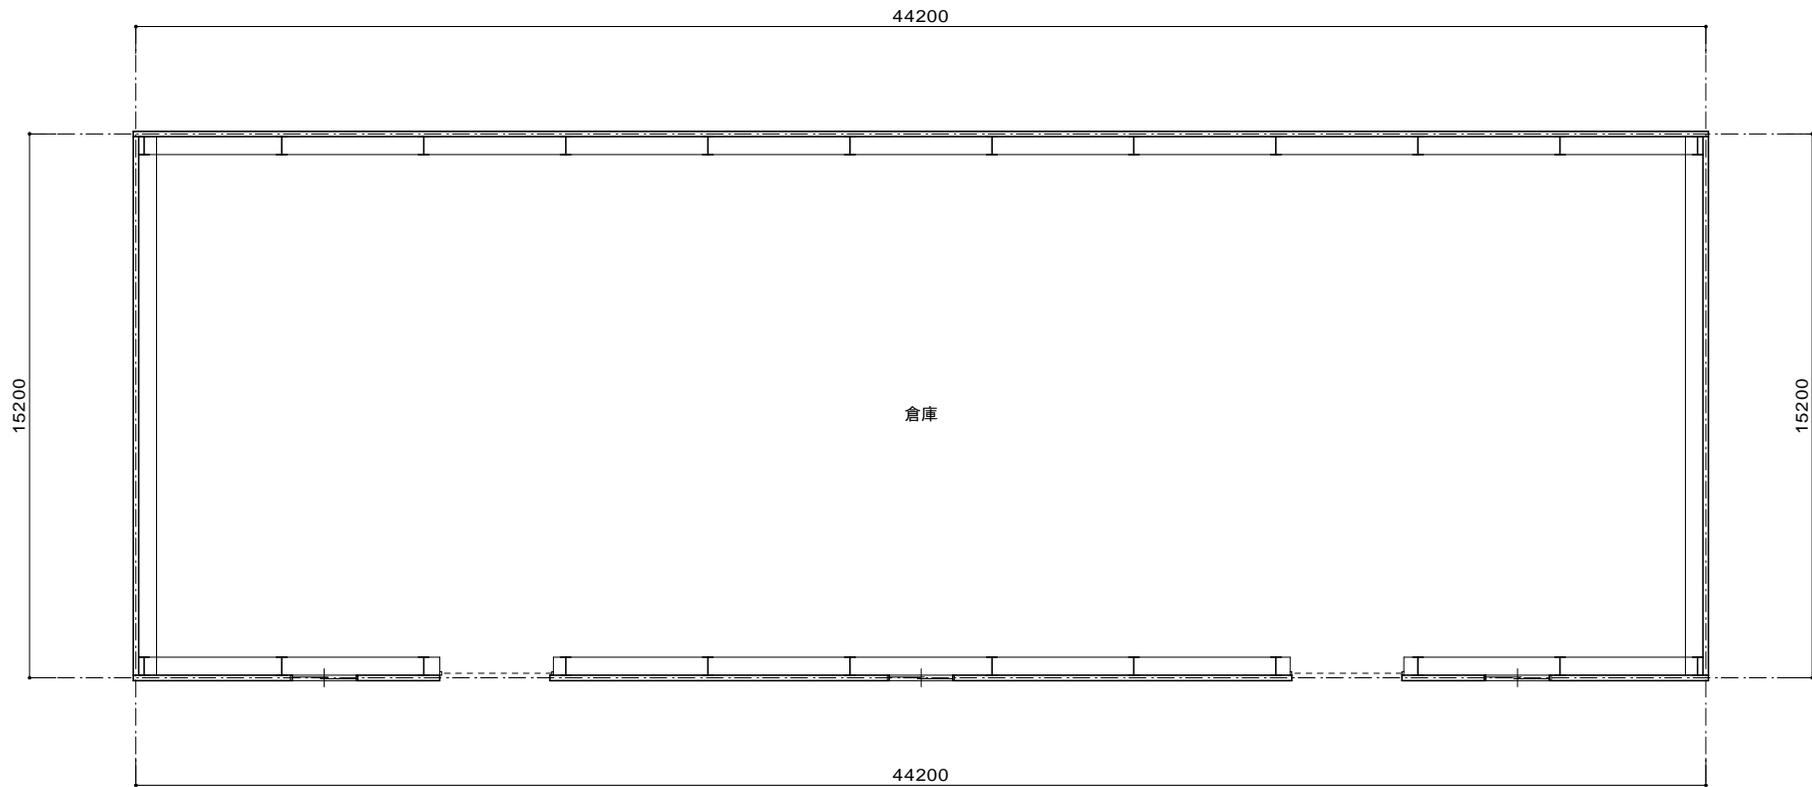

② 立面図 縮尺1 : 150 (A3)


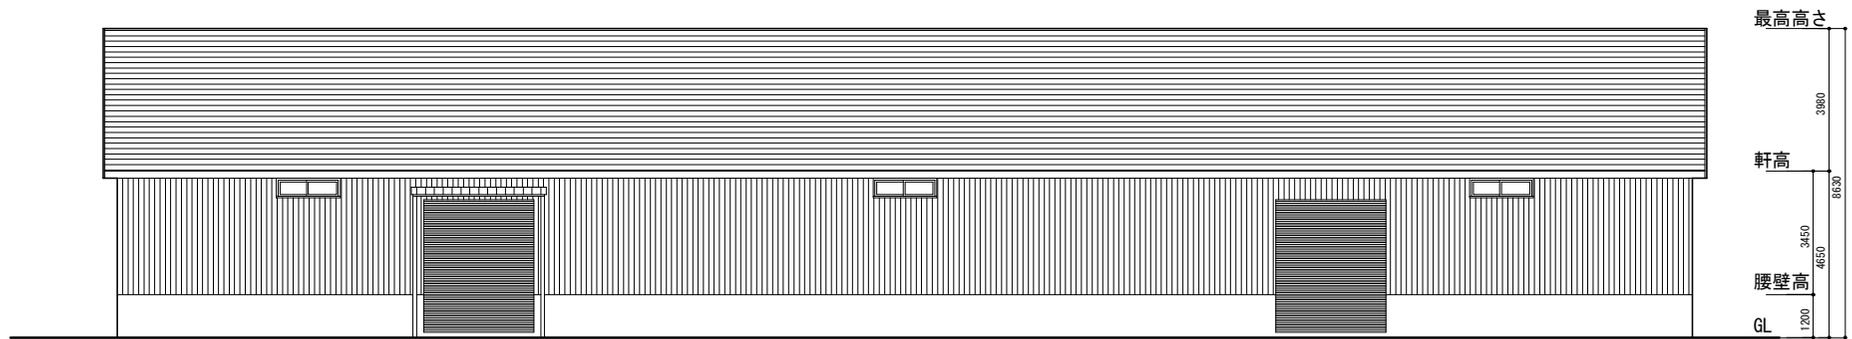


北面

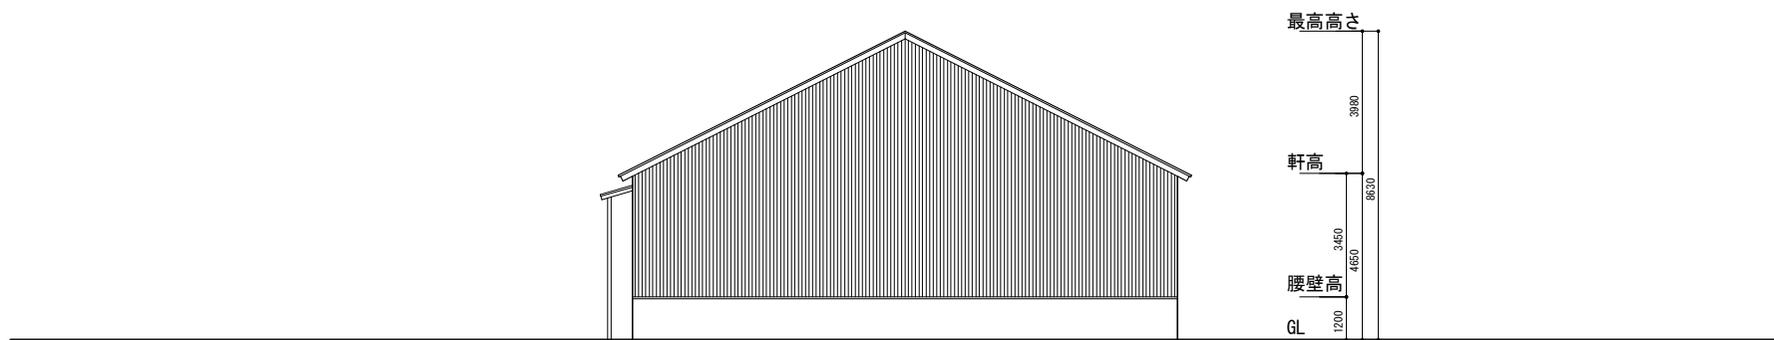


妻面
(東面・西面同じ)

③ 軸組図 縮尺1 : 150 (A3)

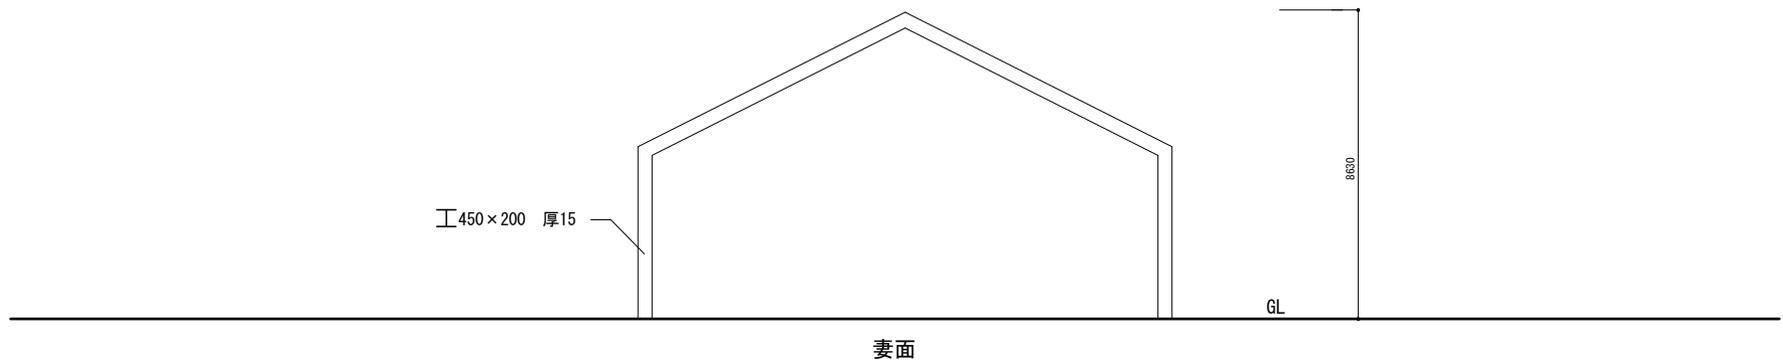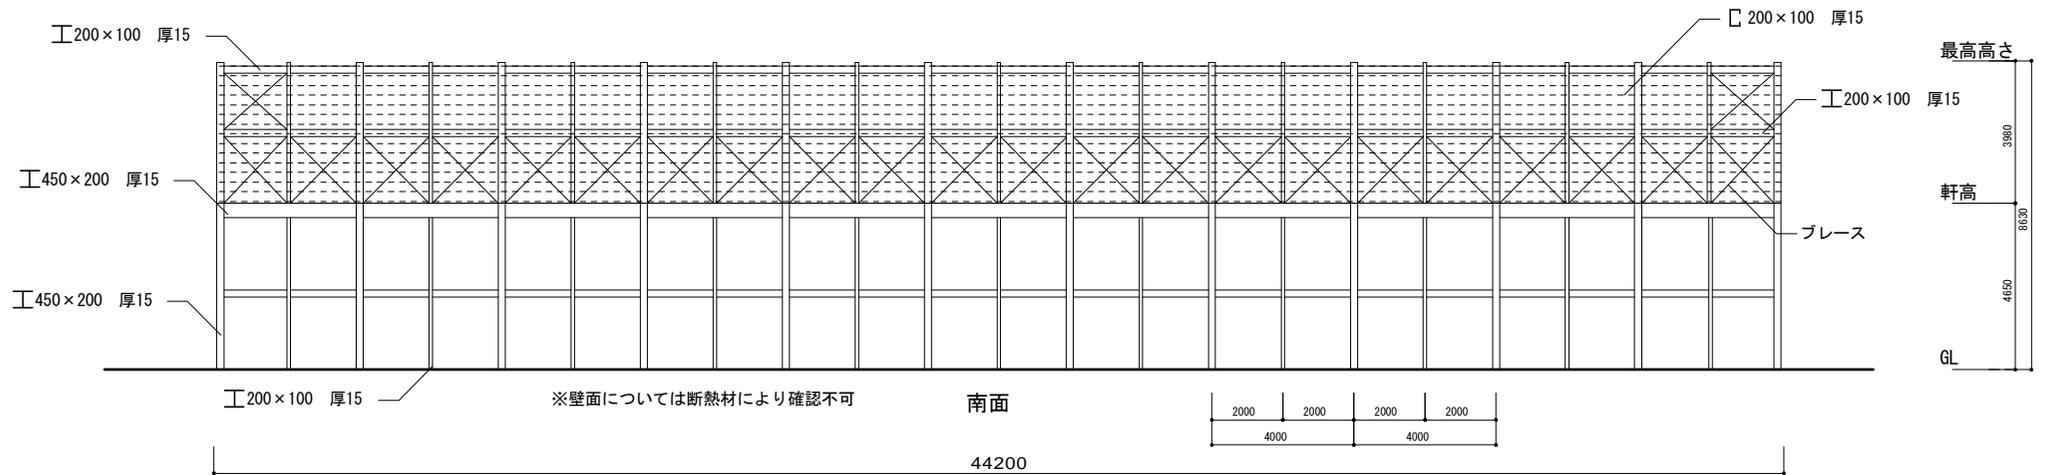


④ 小屋伏図 縮尺1 : 150 (A3)


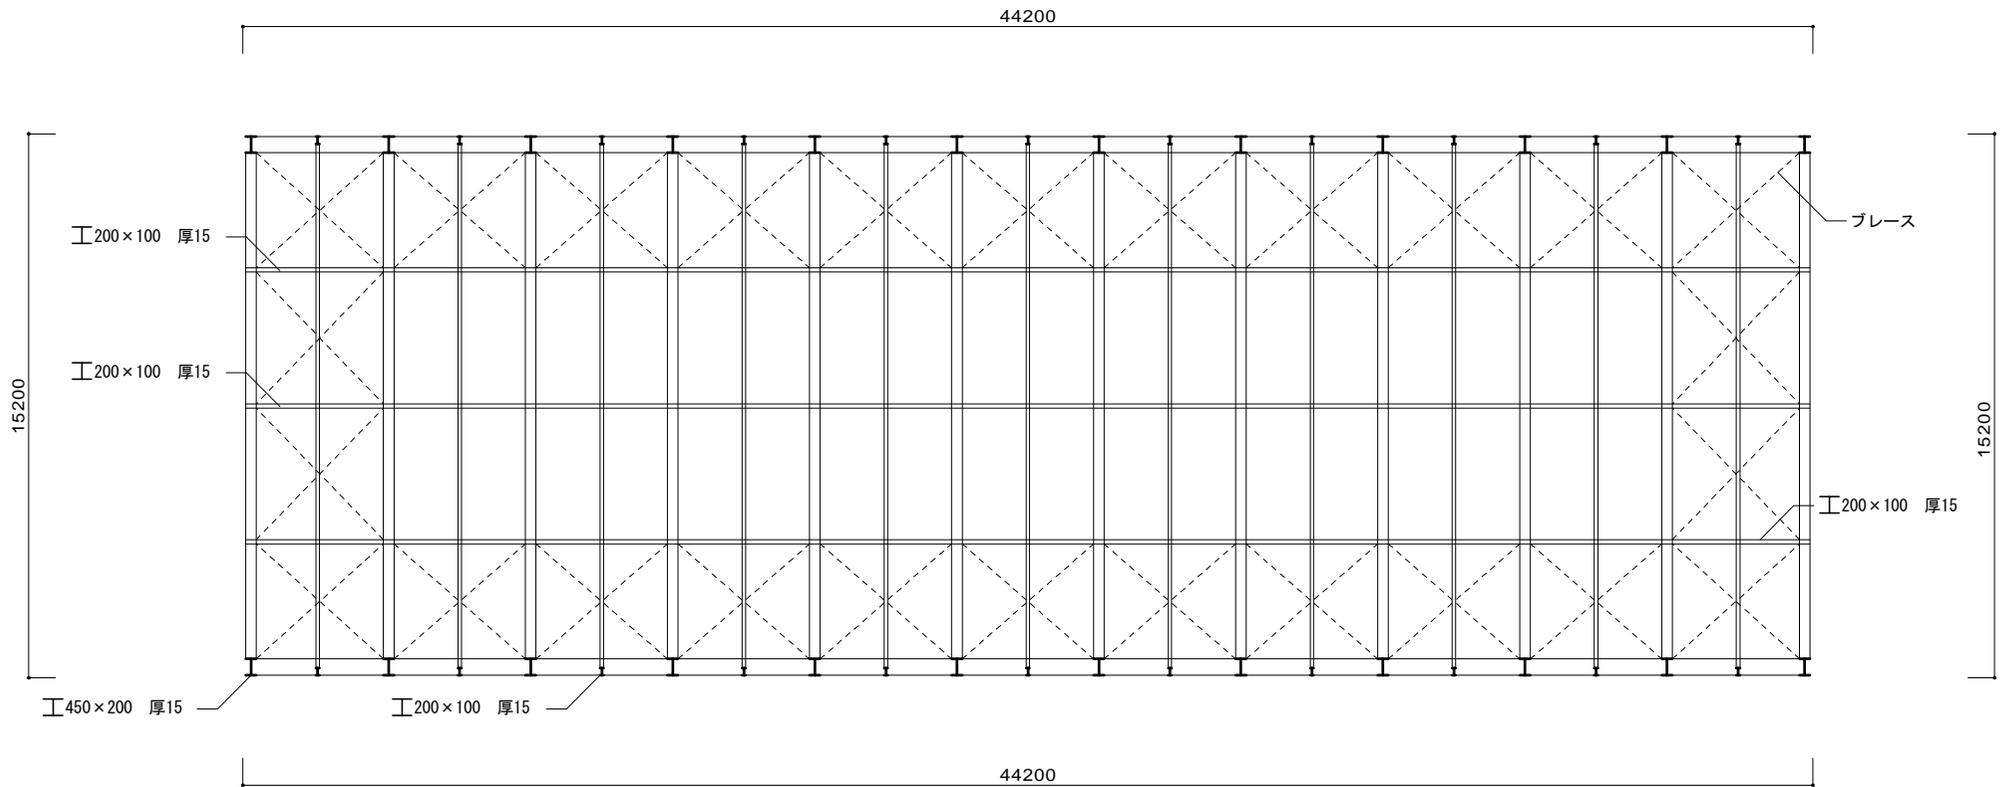


(7) 13号倉庫



① 平面図 縮尺1:100 (A3)

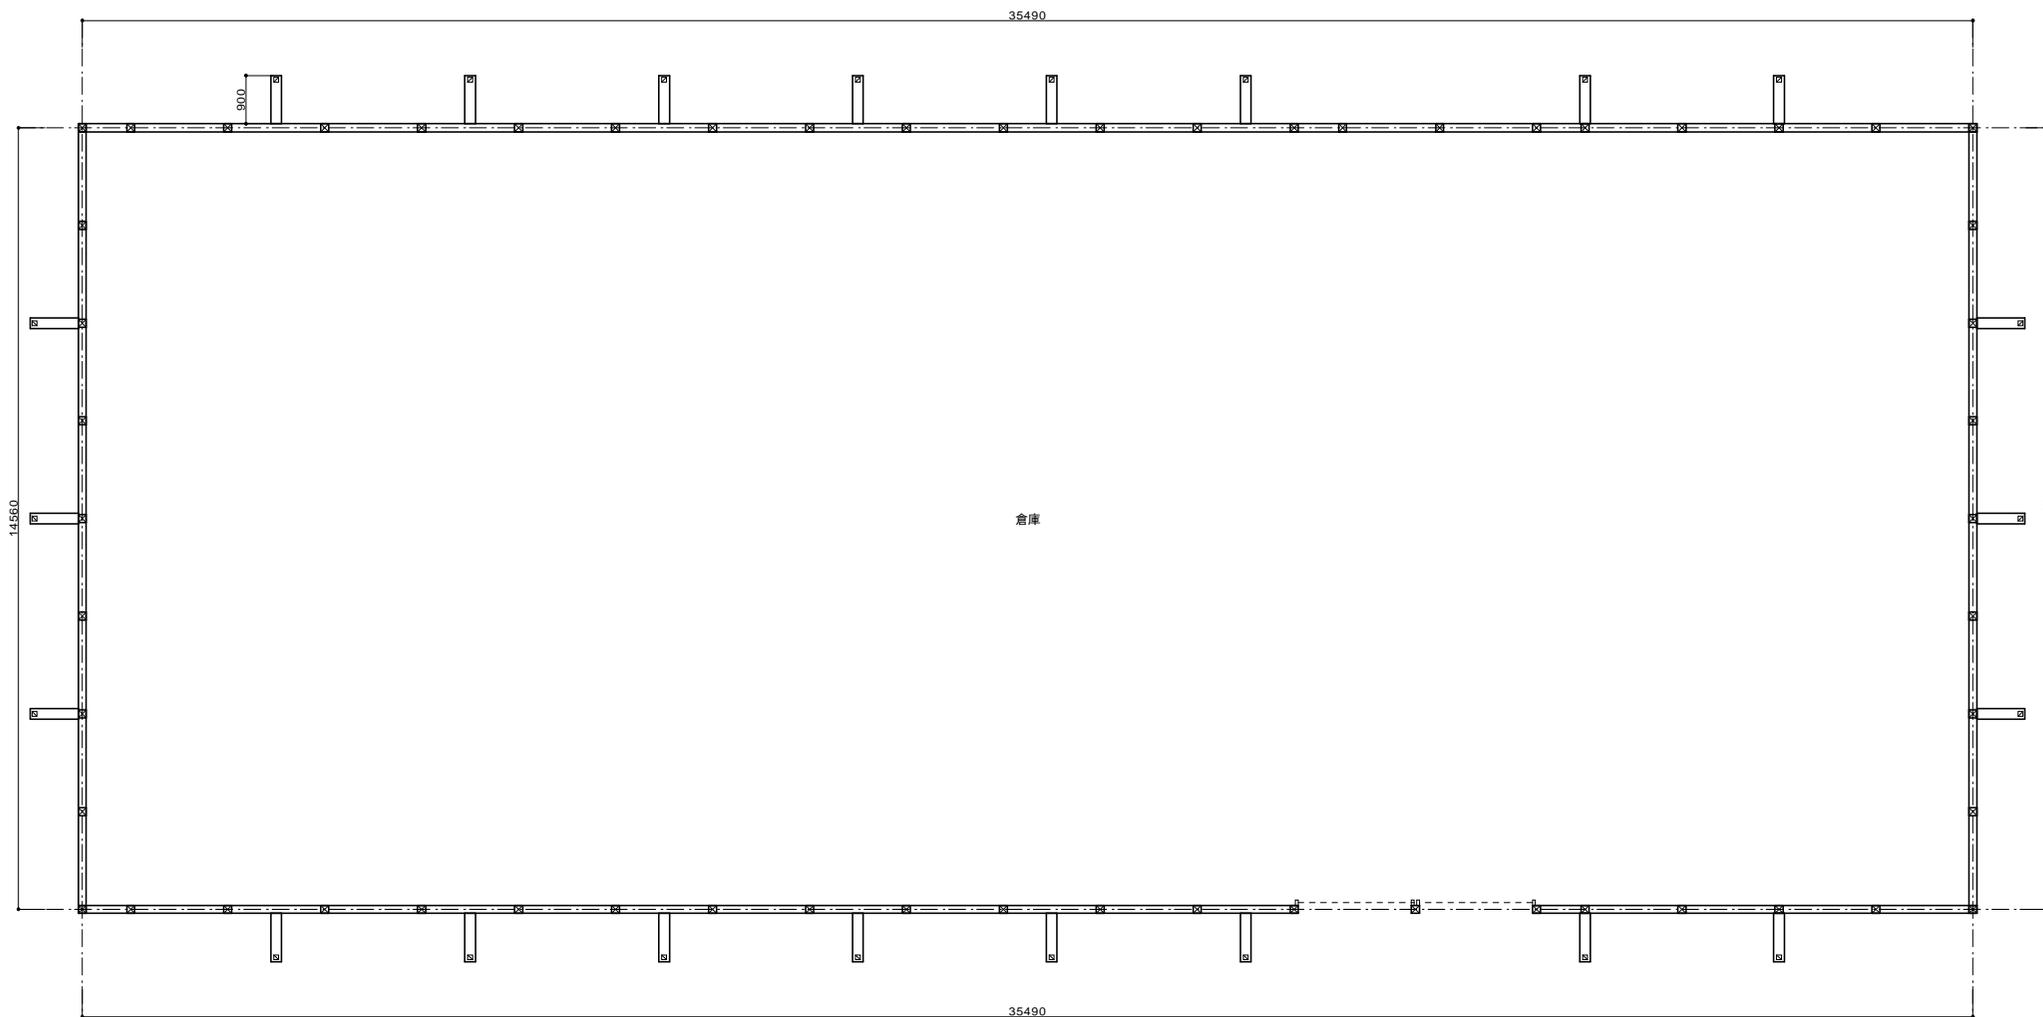


② 立面図 縮尺1:100 (A3)

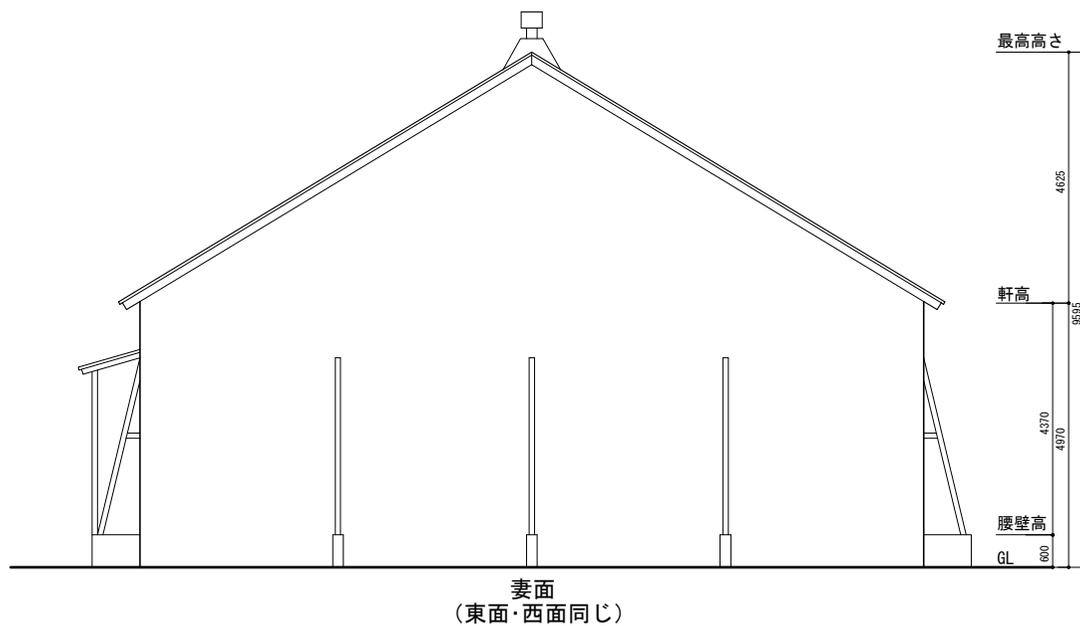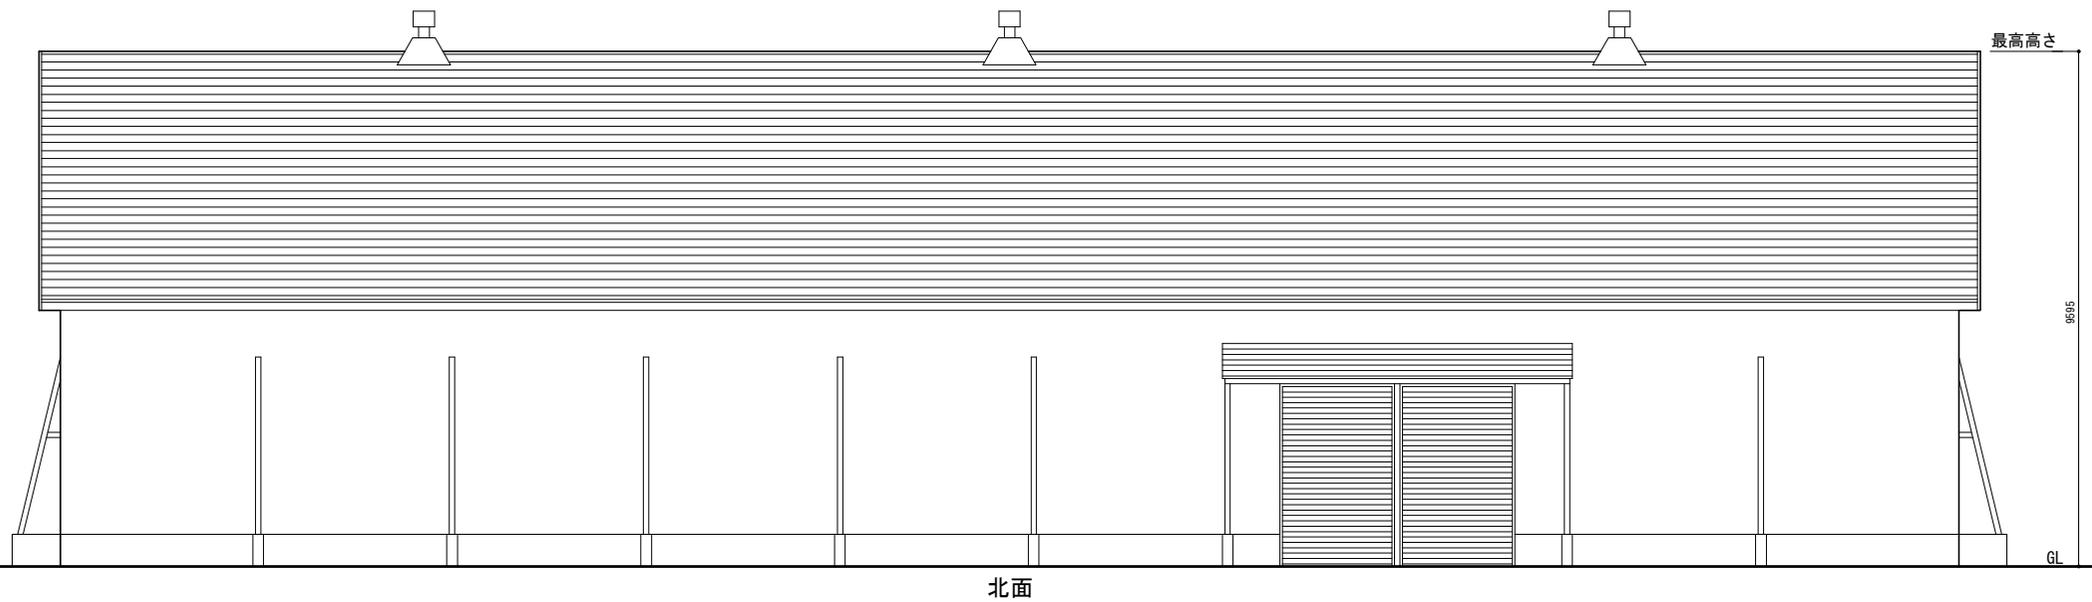


③ 軸組図 1 縮尺 : 100 (A3)

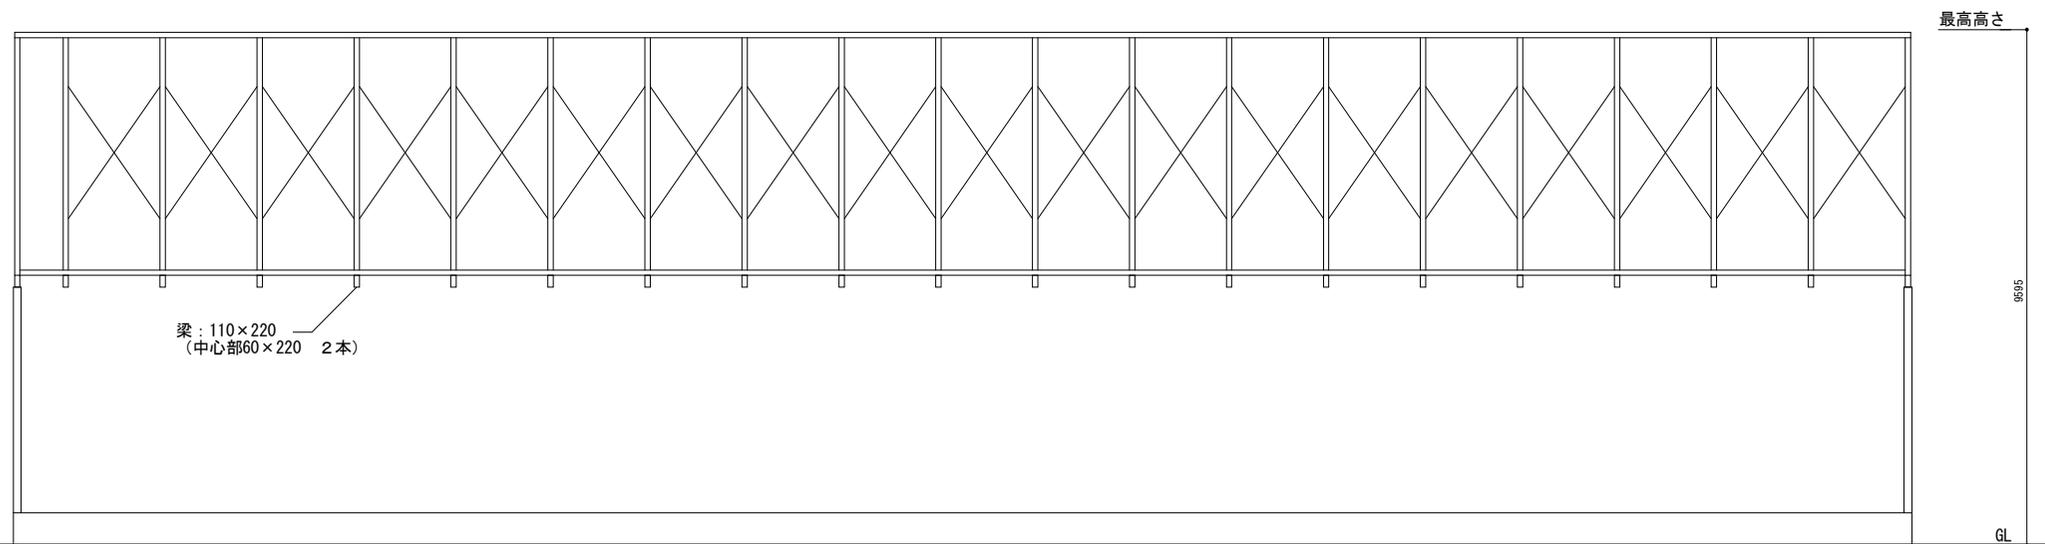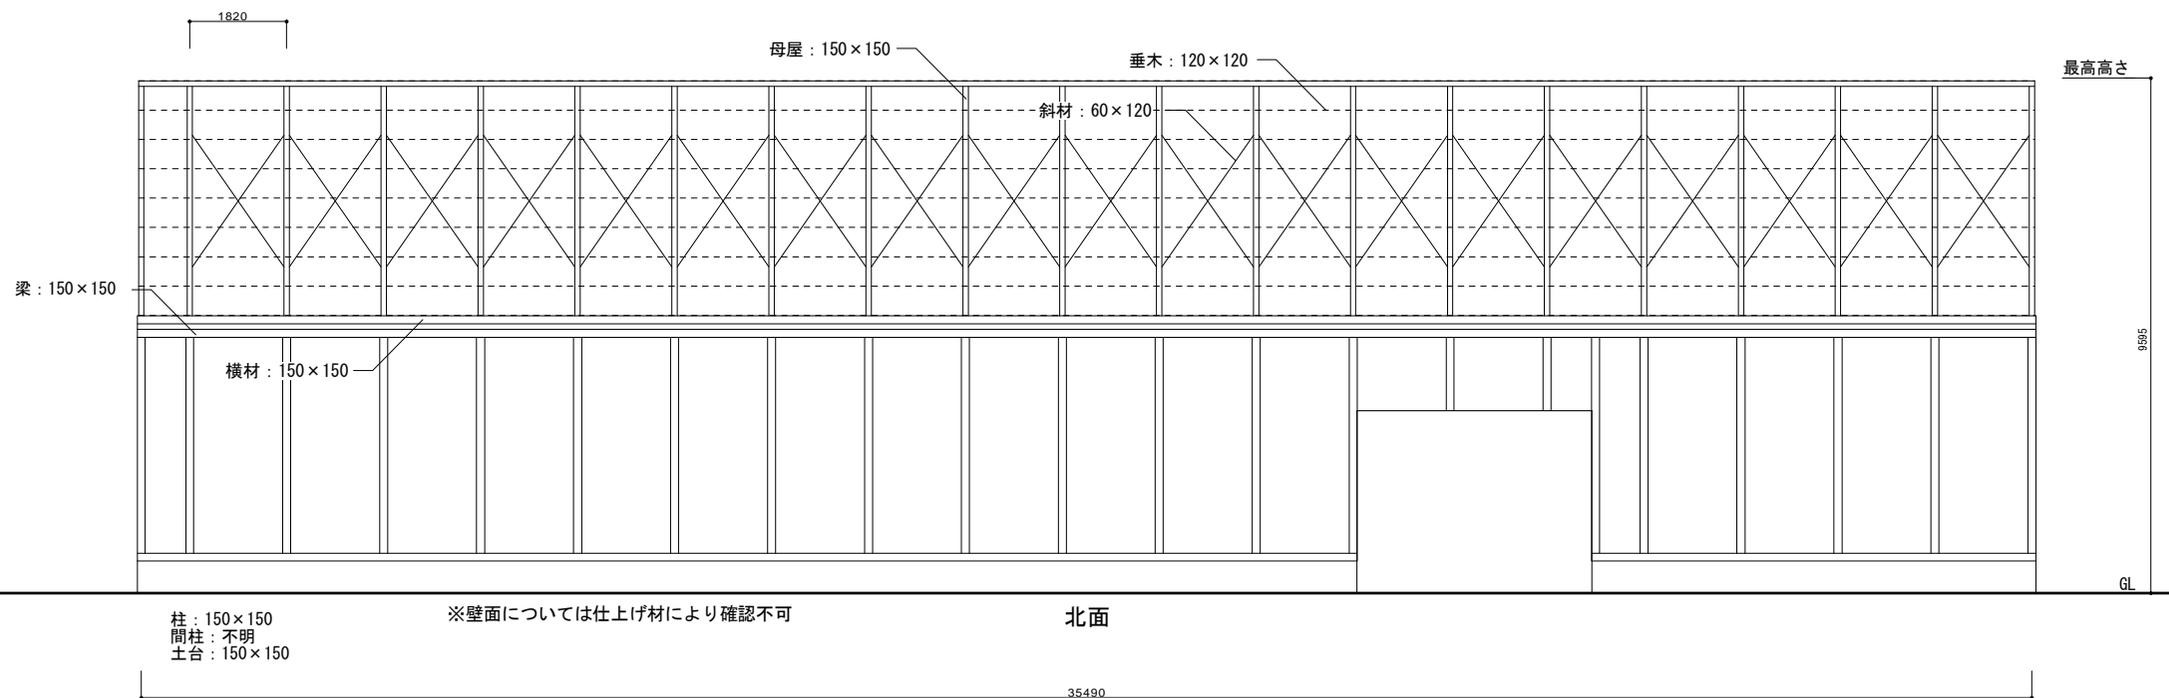

③ 軸組図 2 縮尺1:100 (A3)

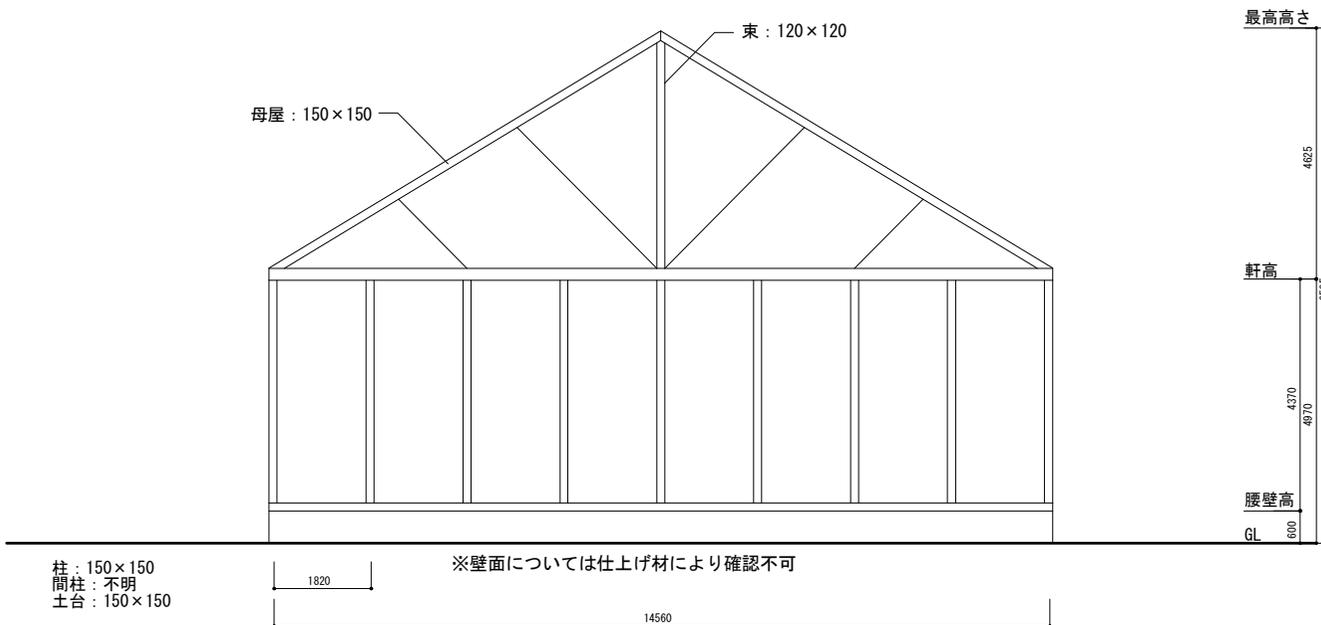

妻面
(東面・西面同じ)

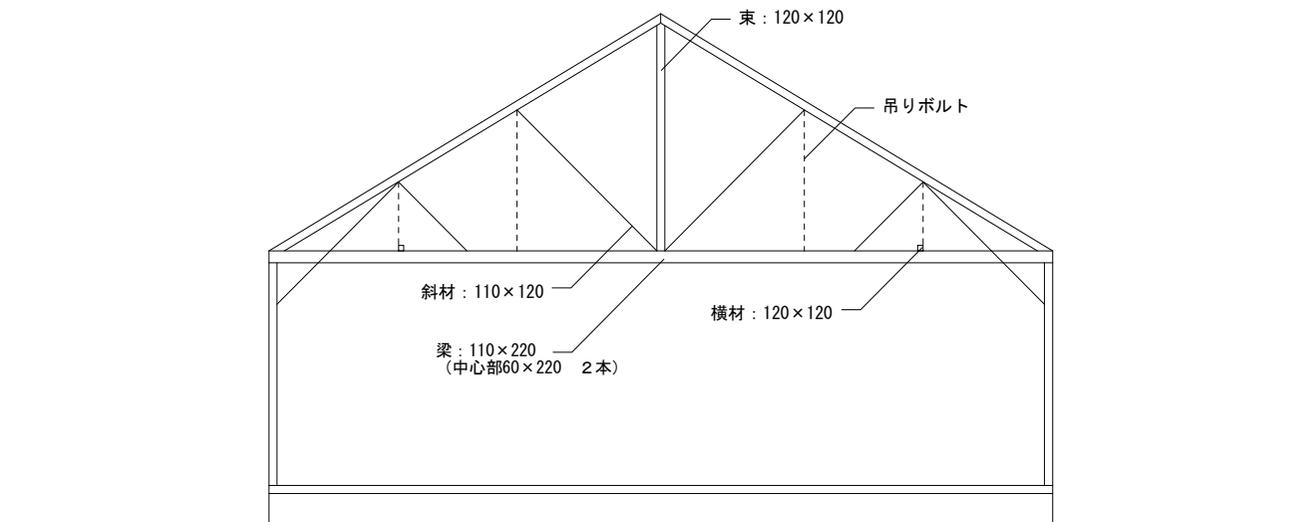

④ 小屋伏図 縮尺1:100 (A3)

